



0 - Site Location
1:1250

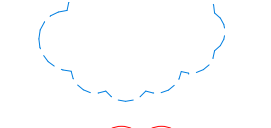
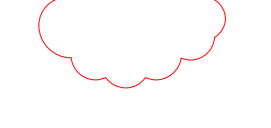




0 - Site Block Plan
1:500

NOTES

OTHER THAN FOR THE PURPOSES OF PLANNING, DO NOT SCALE THESE DRAWINGS. USE WRITTEN DIMENSIONS ONLY. ALL DIMENSIONS TO BE CHECKED ON SITE PRIOR TO COMMENCEMENT OF WORK.

THIS DRAWING IS THE COPYRIGHT OF SIMPSON HILDER ASSOCIATES LIMITED AND MAY NOT BE REPRODUCED, COPIED OR IN ANY MANNER WRITTEN AUTHORITY.

-  ITEMS CLOUDED WITH A DASHED LINE ARE TO BE CONFIRMED, SUBJECT TO DETAIL DESIGN AND CAN BE EXPECTED TO CHANGE.
-  REVISION CLOUD
-  SITE BOUNDARY
-  PROPERTY BOUNDARY

Rev	Date	Description	By	Check
PRELIMINARY				
Client				
Principal contractor				
Design Consultant				
 67A HIGH STREET LINDFARSH HAMPSHIRE SO40 7BE T: 01256 253798 F: 01256 253888 E: info@simpsonhilder.co.uk				
Project Title				
BALLARD SCHOOL, FERNHILL LANE, NEW MILTON, BH25 5SU				
Drawing Title				
BLOCK AND LOCATION PLAN				
Scale (If not 1:1000)				
As indicated				
Drawn	Date	Checked	Date	
Author	29/03/21	Checker	29/03/21	
Drawing No.				Revision
0000-101				

