

All dimensions to be checked on site by contractor prior to preparation of shop drawings and commencement of work on site.

Do not scale from this drawing.

This drawing and the copyrights and patents therein are the property of Apex Architecture and may not be used or reproduced without consent.

This drawing is to be read in conjunction with all relevant consultant's drawings/documents and any discrepancies or variations are to be notified to Apex Architecture before the affected work commences.




PROPOSED NORTH ELEVATION



PROPOSED EAST ELEVATION



PROPOSED SOUTH ELEVATION

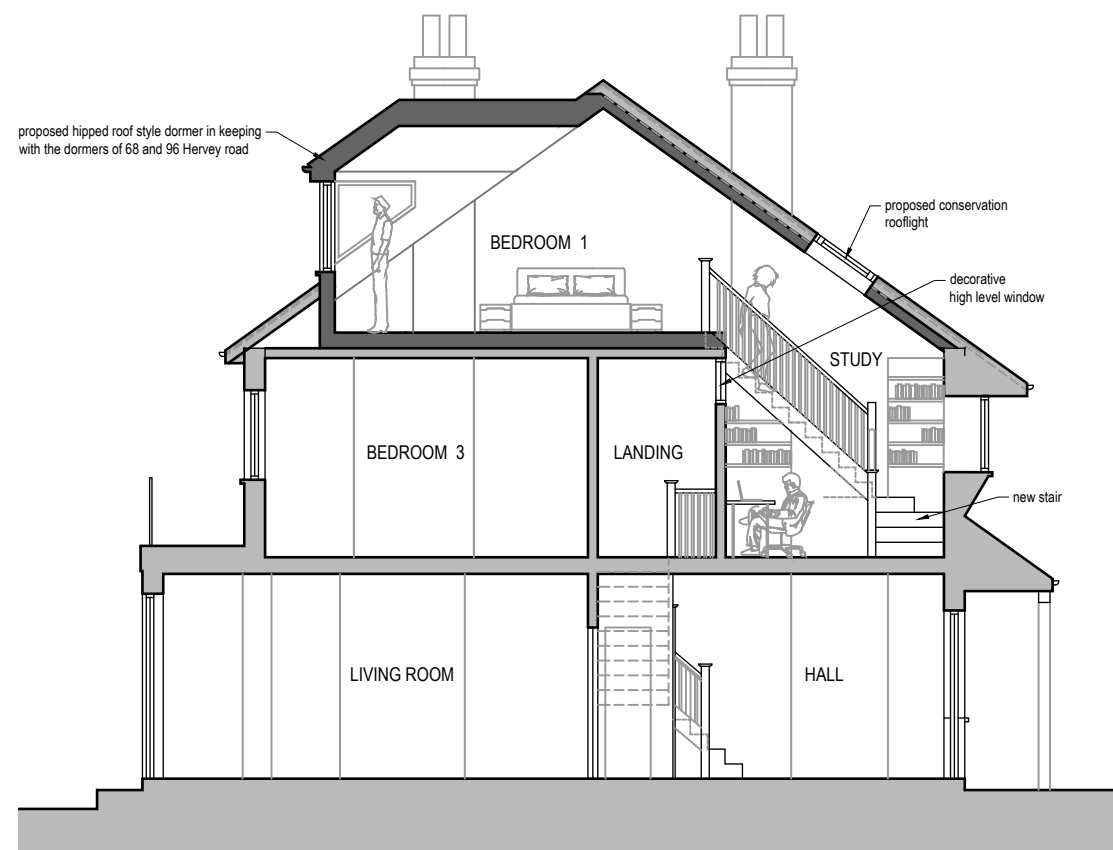

PROPOSED SECTION BB



Apex Architecture

133 Creek Road, Greenwich, London, SE8 3BU 0203 393 6555

Client
Matthew & Kirsten Blaseby

Project
84 Hervey Road
London
SE3 8BU

Title
Proposed Elevations

Job No.	Drawing No.	Revision
L258hr	302	
Scale	Issue	Date
1:100@A3	Planning	Dec 2023

www.apexarchitecture.com enquire@apexarchitecture.com