

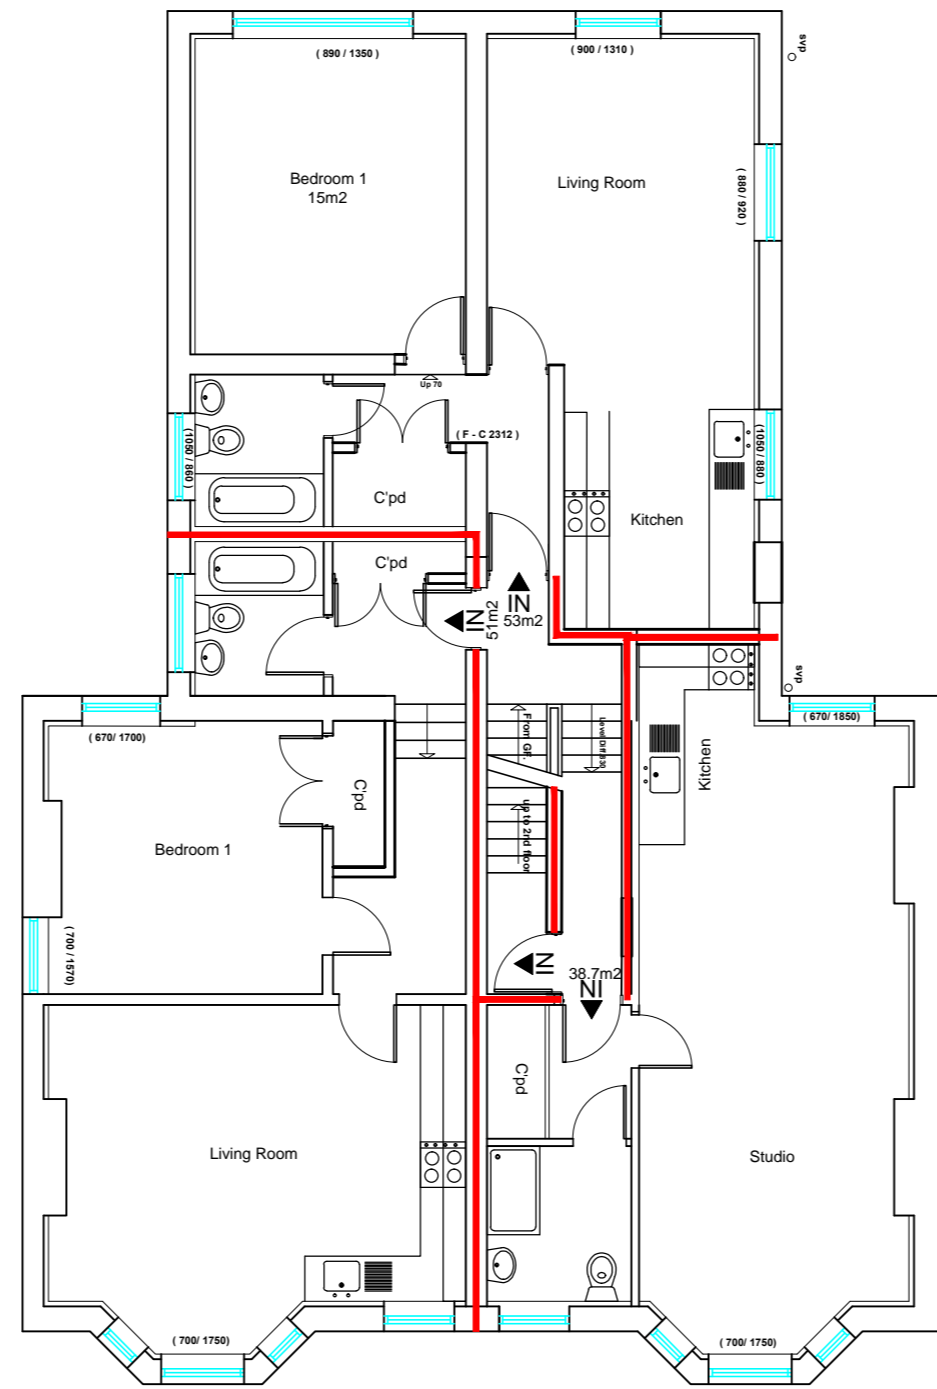


GROUND FLOOR PLAN

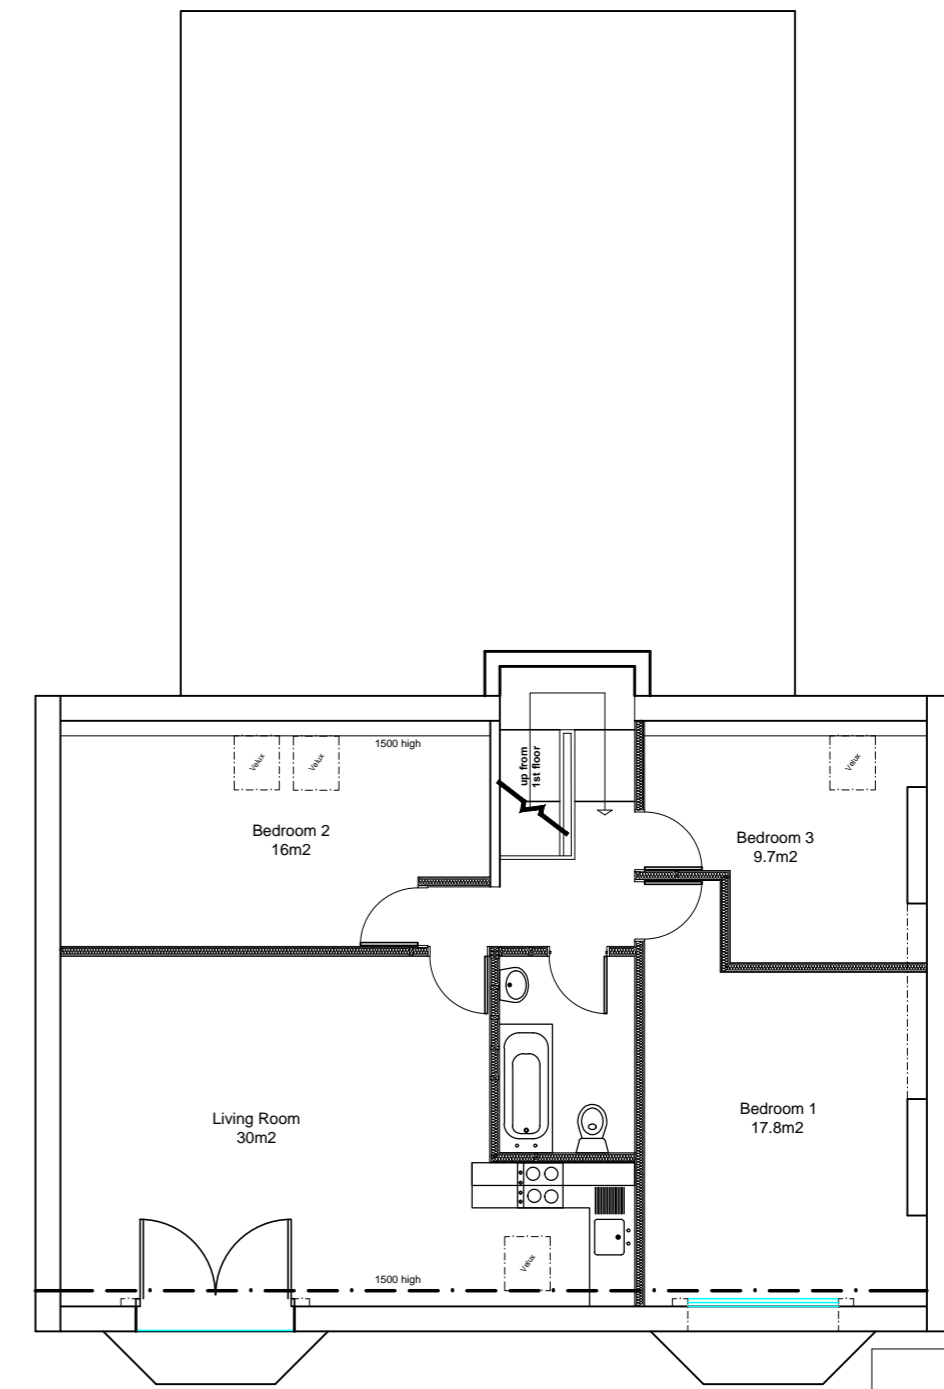

FIRST FLOOR PLAN

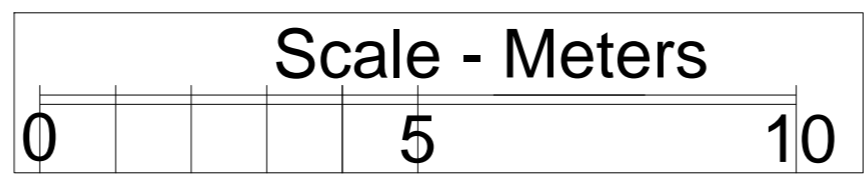

SECOND FLOOR PLAN

IMPORTANT NOTES :
 1. GENERAL
 (i) The design is to scale shown, work to figured dimensions and relative position, confirm to designer.
 (ii) This drawing is to be read in conjunction with all relevant drawings, detailed specifications where applicable and all associated drawings in this series. (if any)
 (iii) Any discrepancy on this drawing is to be reported immediately to the partnership for clarification.
 (iv) The contractor is responsible for all temporary works and for the stability of the works in progress.

Revision	Date	By	Rev. No.
Client			

Project 28 - 29 Carlton Terrace, Portslade

Title Proposed Plans

CLIVE HAWKINS
ARCHITECTS LTD

DESIGN@CLIVEHAWKINSONLINE.COM Tel: 01273 245249

Date	Scales	Project No.	Dwg. No.	Rev. Date.	Rev. No.
Dec 23	1:100 @ A2	1187	01		

1187231223Planning