



SIDE ELEVATION 1:50

door position for plots

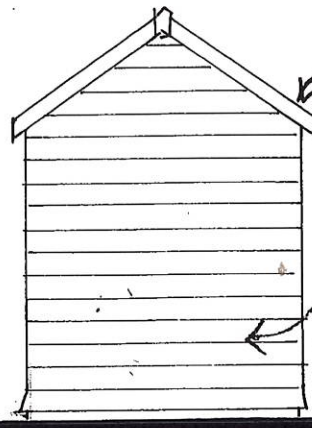


REAR ELEV 1:50

bituminous felt roof covering
SW treated timber boarding

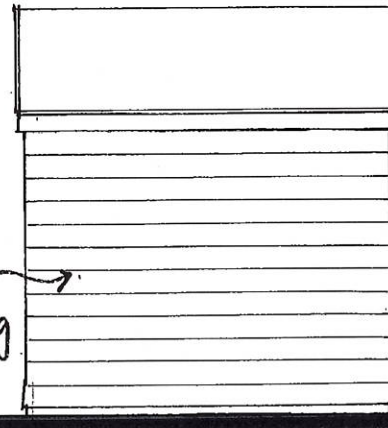


SIDE ELEV 1:50

padlock with hasp + staple
concrete base, slab

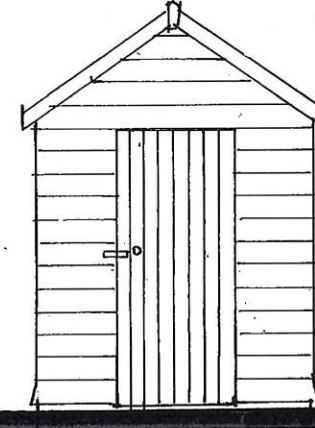

FRONT ELEV 1:50

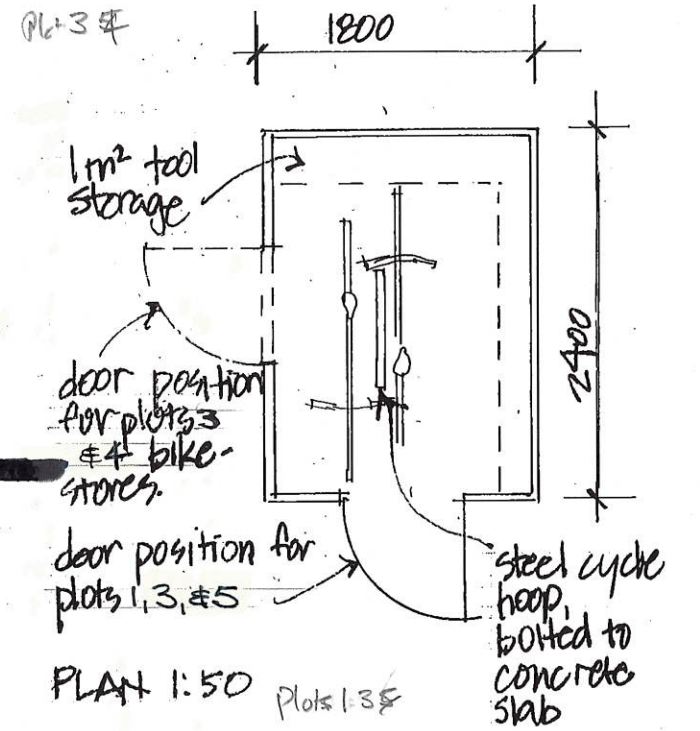

Plots 3 & 4


1 m² tool storage

door position for plots 3 & 4 bike-stores


door position for plots 1, 3, & 5

PLAN 1:50 Plots 1, 3 & 4

steel cycle hoop, bolted to concrete slab

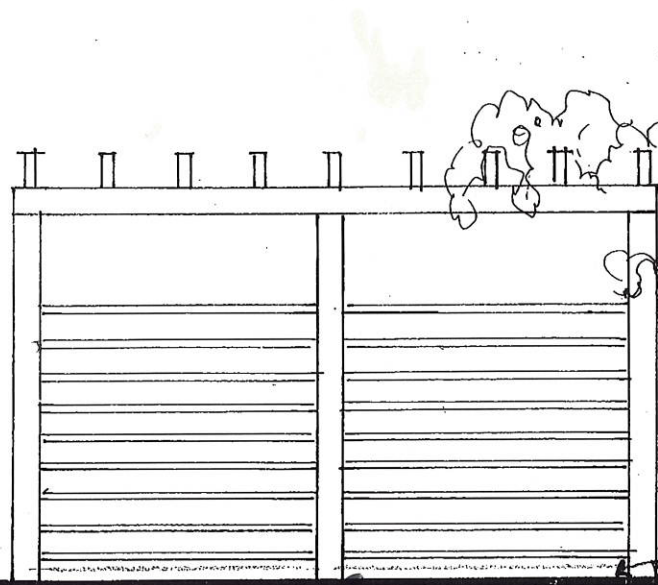

SIDE ELEV 1:50

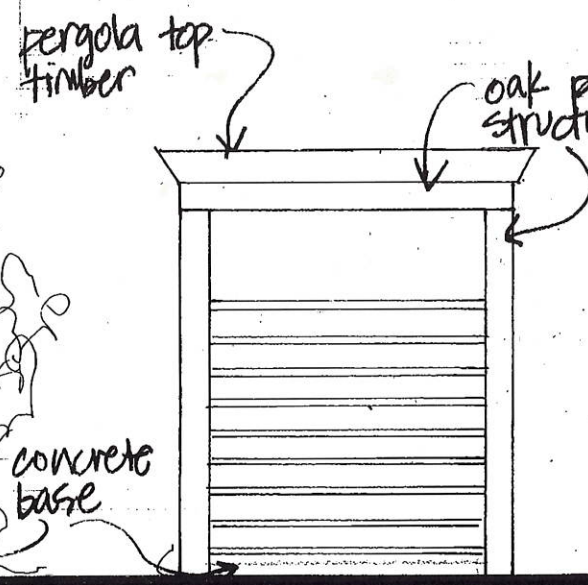


REAR ELEV 1:50

pergola top timber


oak posts + beam structure

concrete base

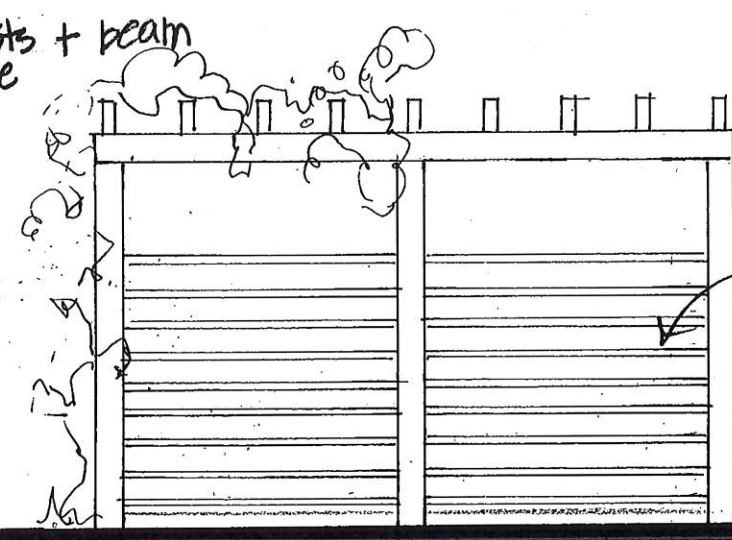


SIDE ELEV

horizontal timber slats to screen bins

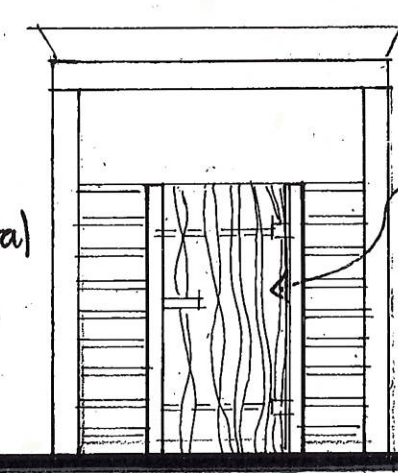

FRONT ELEV 1:50

metal gate

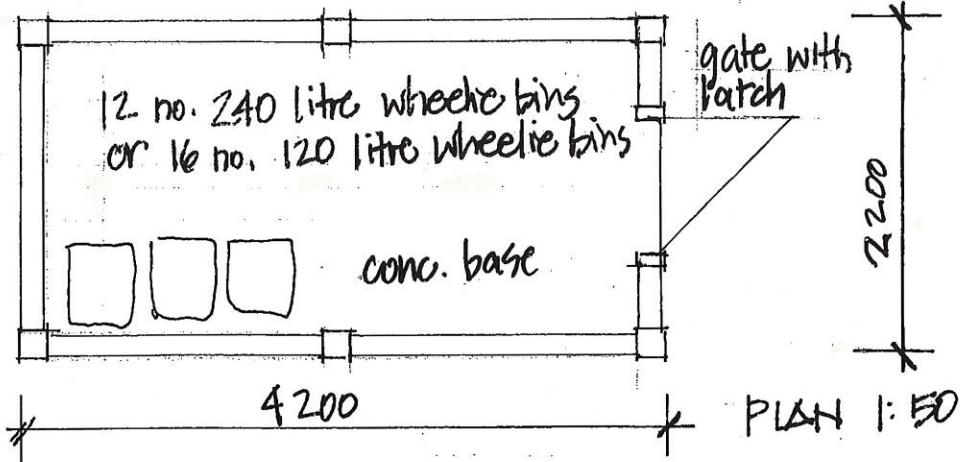


PLAN 1:50

12 no. 240 litre wheeche bins
or 16 no. 120 litre wheelie bins

conc. base

gate with latch

pergola structure (timber)

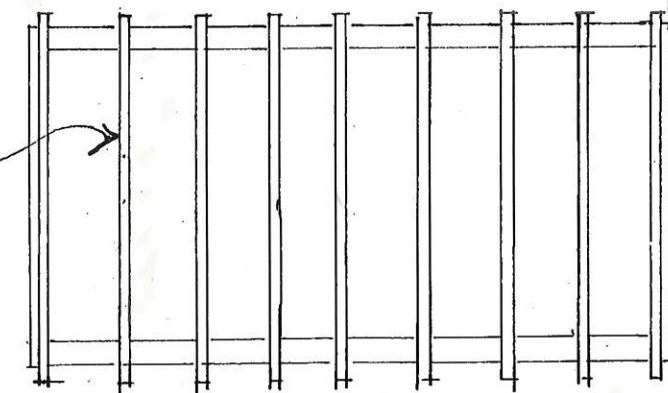

PLAN OF TOP 1:50

BINSTORES & BIKESTORES 1: 50

Redevelopment:
PICKWICK
TURNPIKE ROAD
AMBERLEY
WEST SUSSEX BN18 9LX

JAYE FORD
ARCHITECTURE LTD

MANLEYS
MANLEYS HILL
STORRINGTON
WEST SUSSEX RH20 4BT
TEL: 01903 745393