
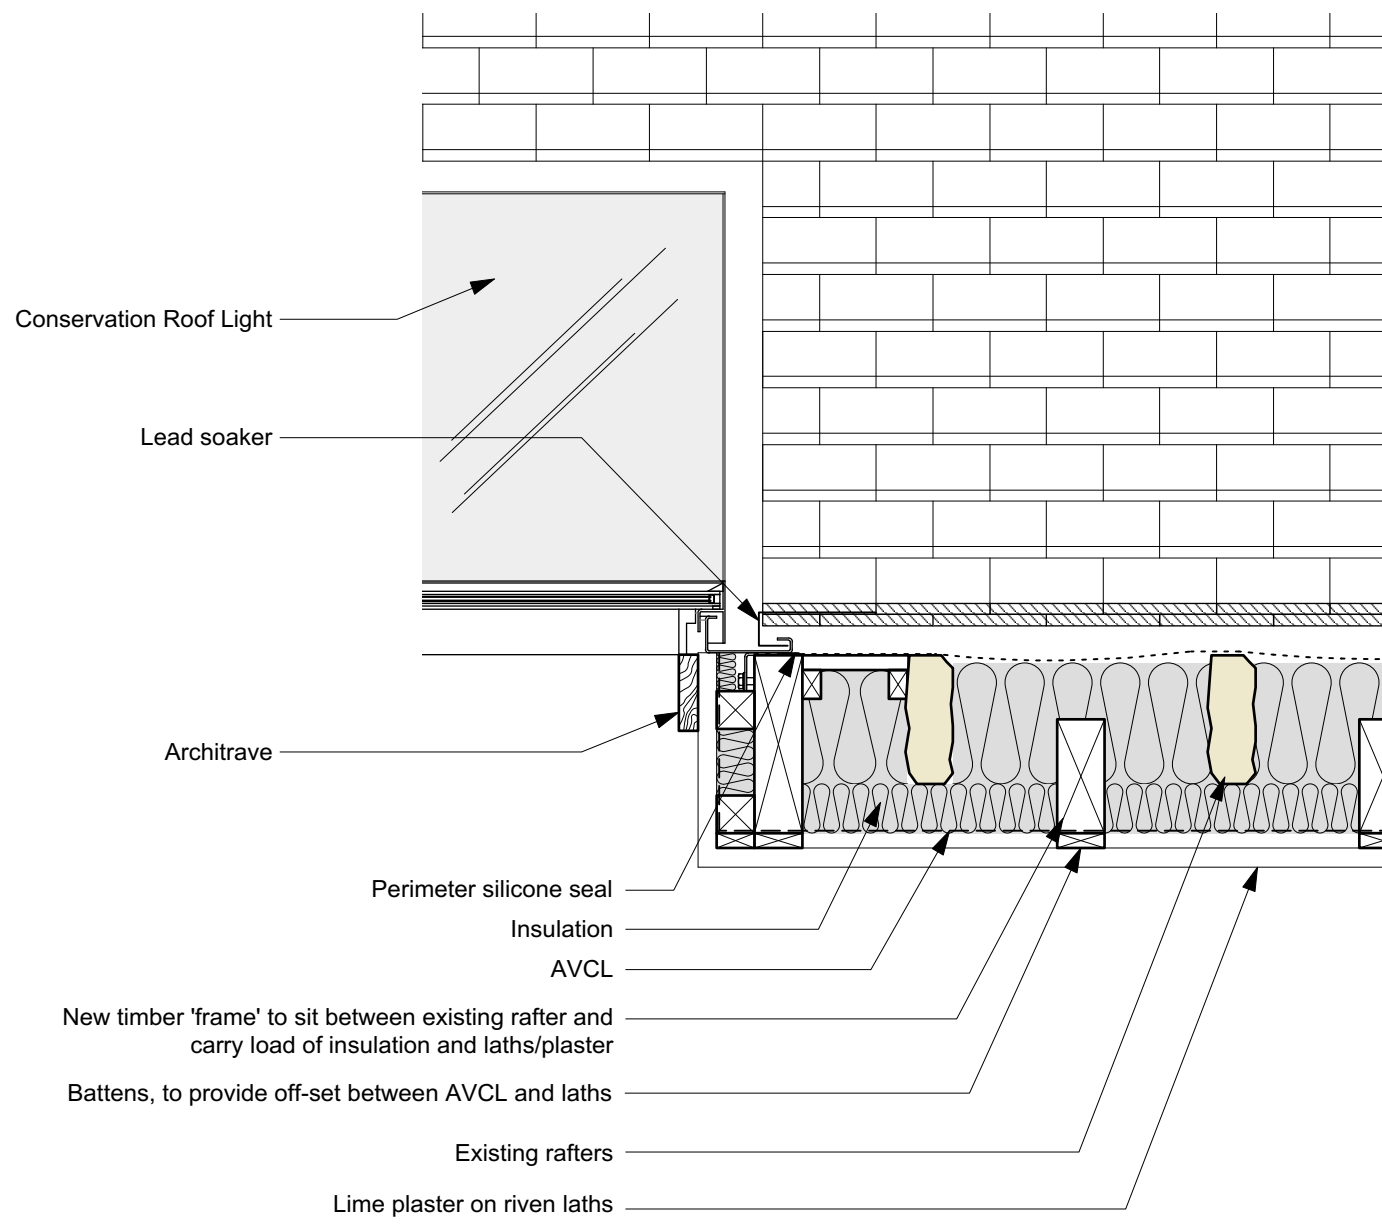


DRAFT - FOR DISCUSSION ONLY

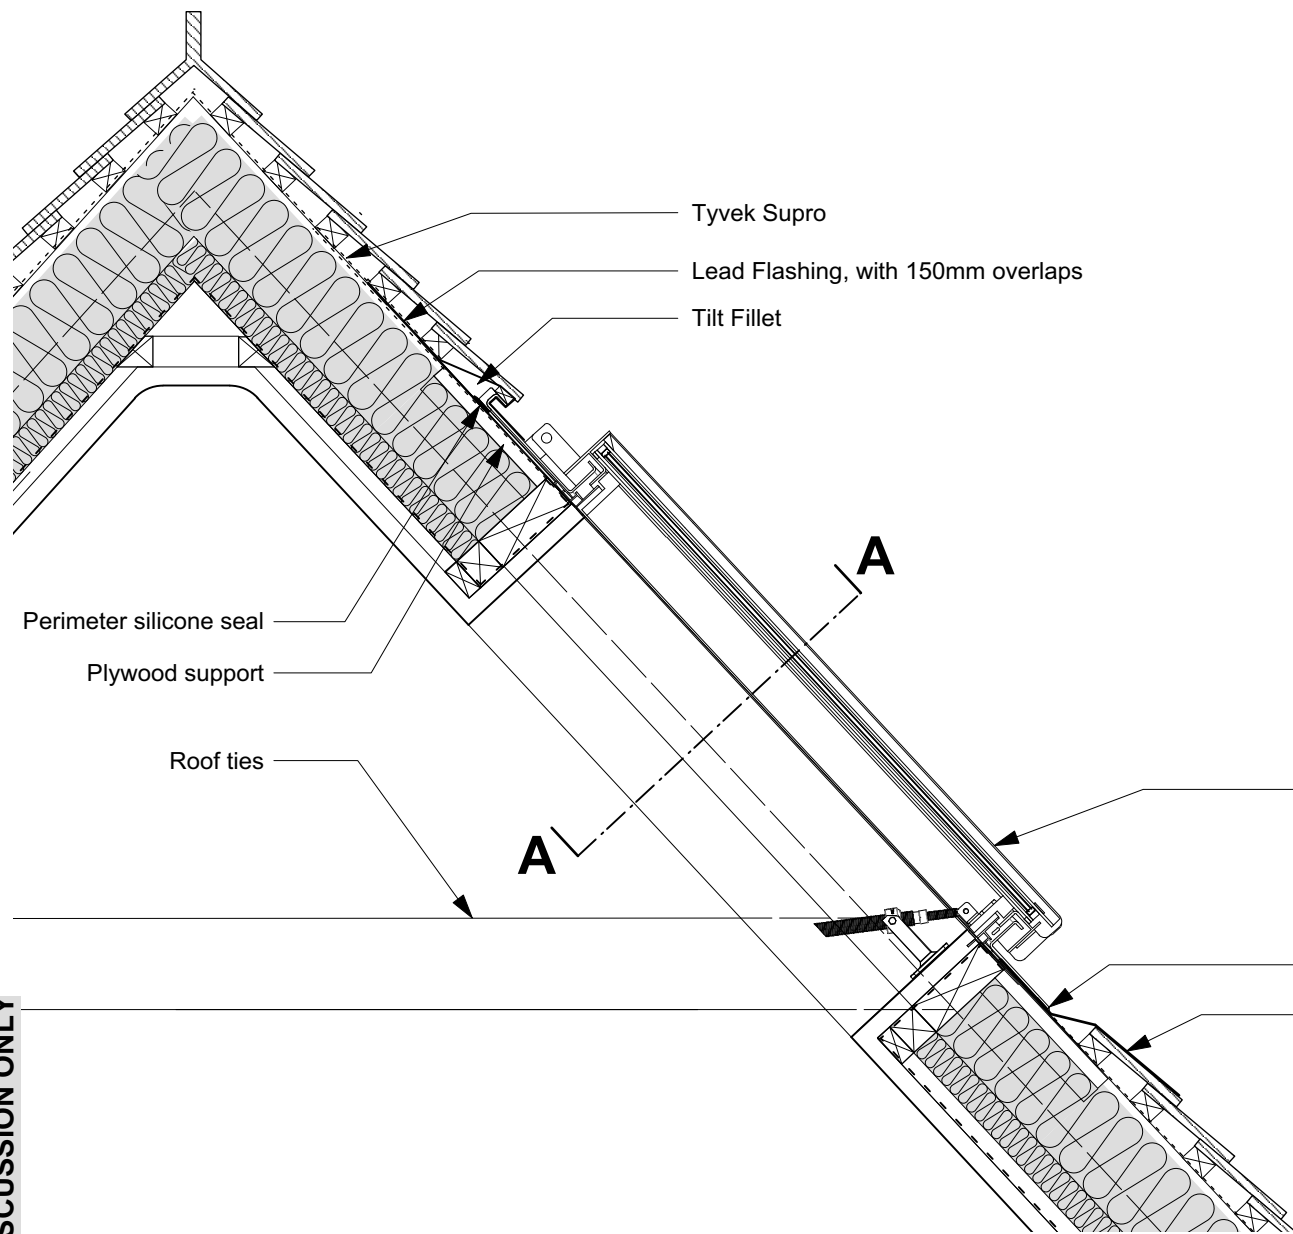

**02**  
**603** **DETAIL A-A**  
**SECTION** 1:10

**01**  
**603** **CONSERVATION ROOF LIGHTS**  
**SECTION** 1:10

**NOTES**

Any errors or omissions to be reported to NAGANJOHNSON ARCHITECTS immediately.

This drawing and design is the copyright of NAGANJOHNSON ARCHITECTS and is not to be used for any purpose without their consent.

All dimensions are to be verified on site before commencing work.

This drawing shall be read in conjunction with all relevant documents.

To be read in conjunction with SE information.

**REVISIONS**

NO.	DESCRIPTION	DATE

DRAWING No. \_\_\_\_\_ REV. \_\_\_\_\_

**DRAFT - FOR DISCUSSION ONLY**

**NAGAN JOHNSON ARCHITECTS**  
2 Pontypool Place London SE1 8QF | studio@naganjohnson.co.uk | 0207 633 0200

**DETAILS**

<b>PROJECT CODE</b> <b>RODM</b>	<b>PROJECT ADDRESS</b> The Old Rectory Rodmell	<b>CLIENT</b> -	<b>DATE</b> October 2023
<b>DRAWING No.</b> <b>603</b>	<b>DRAWING TITLE</b> Details - Roof lights	<b>PROJECT CONTACT</b> Michael Johnson	<b>SCALE AT A1</b> SCALE AT A3 1:10