



Datum 89.00 m

Proposed Section A

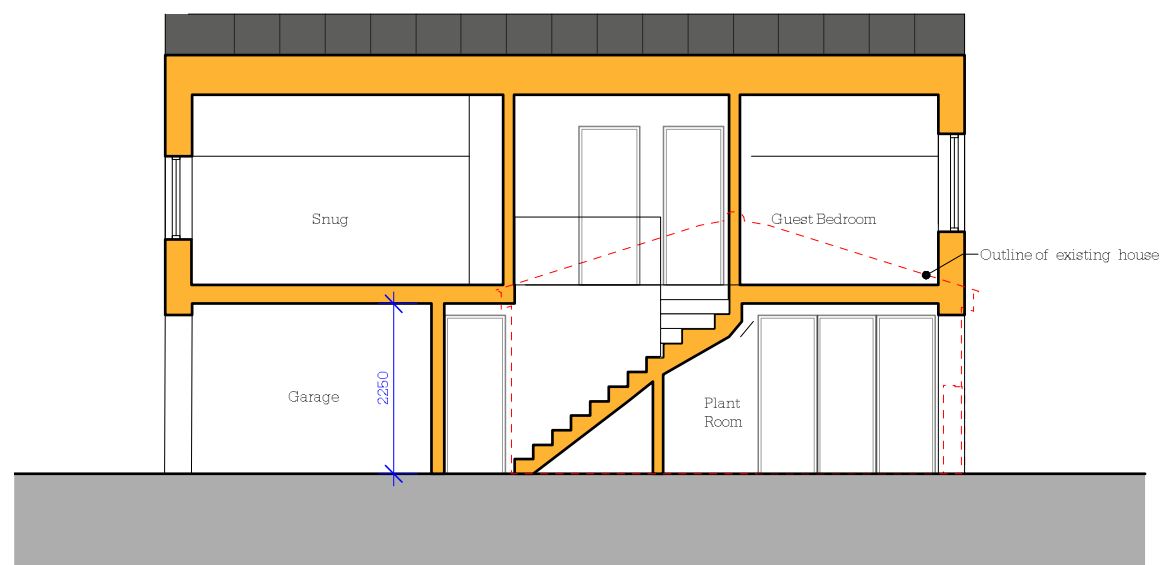

Datum 89.00 m

Proposed Section B

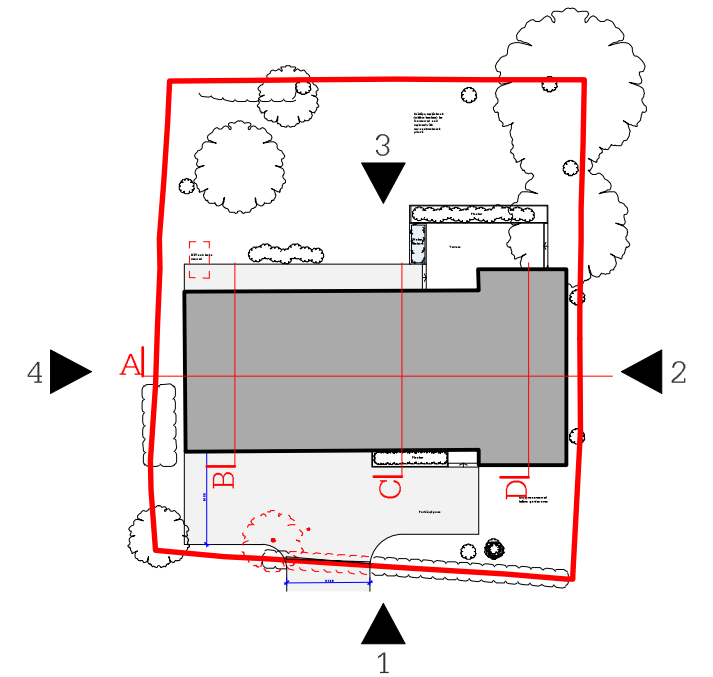

© All rights reserved  
All dimensions to be checked on site

**Lewes Office**  
Cooksbridge Station House - Cooksbridge - Nr. Lewes  
East Sussex - BN8 4SW

+44 (0)1273 400319  
info@bakerbrown.studio  
bakerbrown.studio

**Notes:**

- Existing
- Proposed
- Demolished



Rev	Date	Description	Drwn	Chkd

**BakerBrown**

Job Name	Tara_Underhill Lane			Status	Planning
Drawing Title	Proposed Sections (1 of 2)				
Drawn	Checked	Date	Scale@A3	Job No.	Drawing Number
JK	EP	Dec 23	1:100	1516	BB_PL_0300