



Datum 89.00 m

3 - Proposed North Elevation



Datum 89.00 m

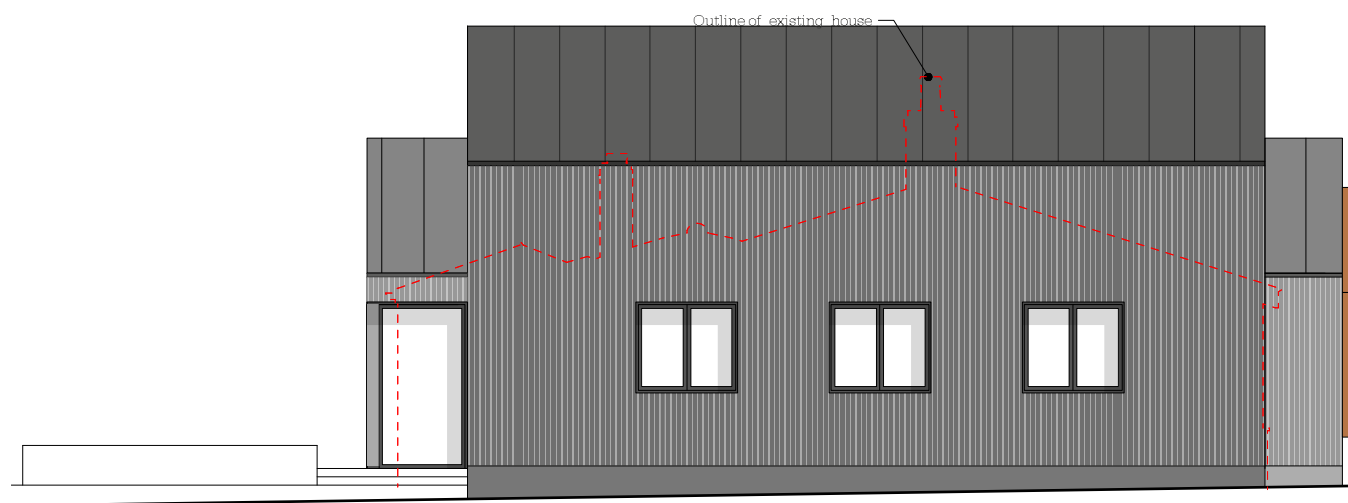

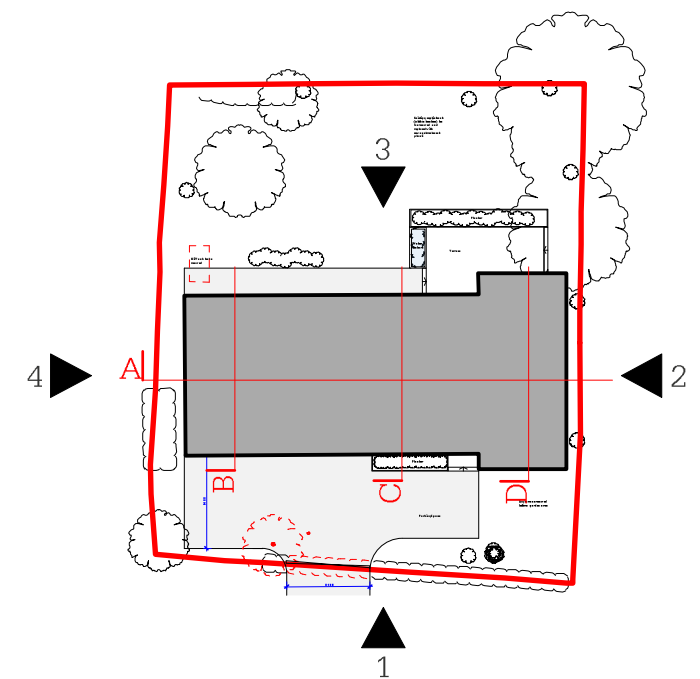
4 - Proposed West Elevation



© All rights reserved  
All dimensions to be checked on site

**Lewes Office**  
Cooksbridge Station House - Cooksbridge - Nr. Lewes  
East Sussex - BN8 4SW

+44 (0)1273 400319  
info@bakerbrown.studio  
bakerbrown.studio

**Notes:**  
Existing   
Proposed   
Demolished 

0 1 2 5m

| Rev | Date | Description | Drwn | Chkd |
|-----|------|-------------|------|------|
|     |      |             |      |      |

**BakerBrown**

Job Name: Tara\_Underhill Lane Status: Planning

Drawing Title: Proposed Elevations (2 of 2)

| Drawn | Checked | Date   | Scale@A3 | Job No. | Drawing Number | Rev |
|-------|---------|--------|----------|---------|----------------|-----|
| JK    | EP      | Dec 23 | 1:100    | 1516    | BB_PL_0201     |     |