




REAR ELEVATION

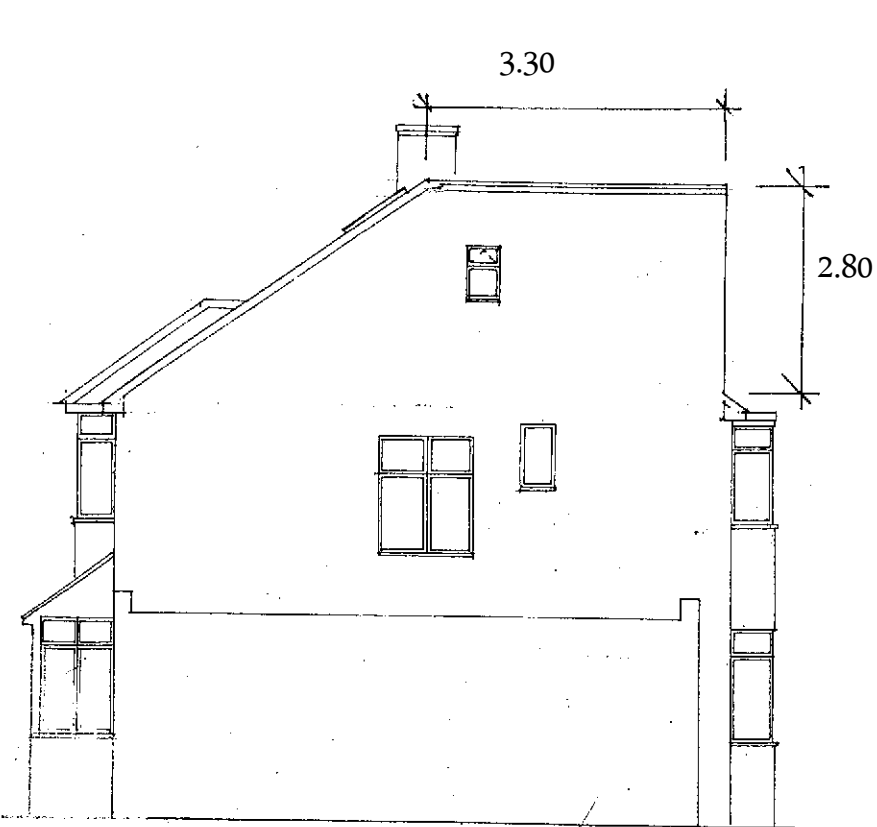


SIDE ELEVATION



FRONT ELEVATION

All new materials to match existing Outriggers to be a minimum of 200mm Velux windows must not exceed 150mm above roofline

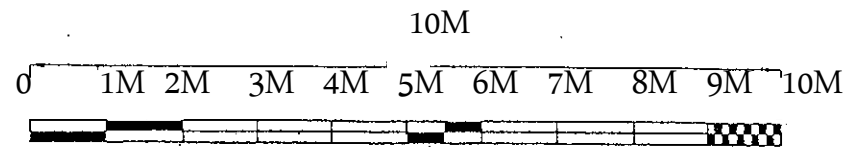

SITE	
66 GREAT NORTH WAY	
LONDON, NW4 1HS	
PROPOSED	
DRAWING NO:	SCALE:
20/229/3A	1:100


GABEL 4.00X 2.80 X 8.00
 ----- = 14.93M3

6


DORMER 3.90 X 2.80 X 5.60
 ----- = 30.58M3

2

TOTAL = 45.51M3

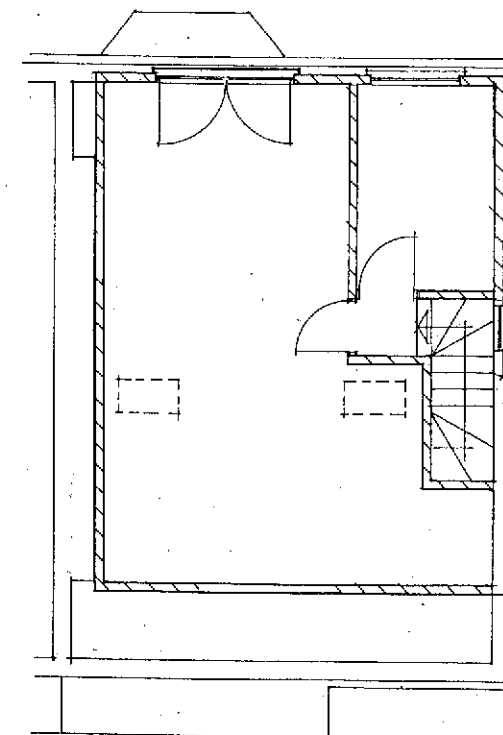

LOFT PLAN

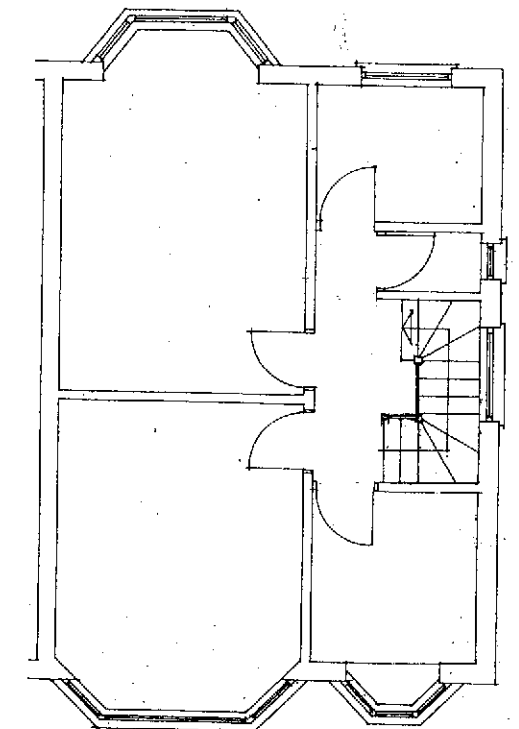

FIRST FLOOR PLAN