


Existing Rear Yard Right Side Elevation @ 1:50

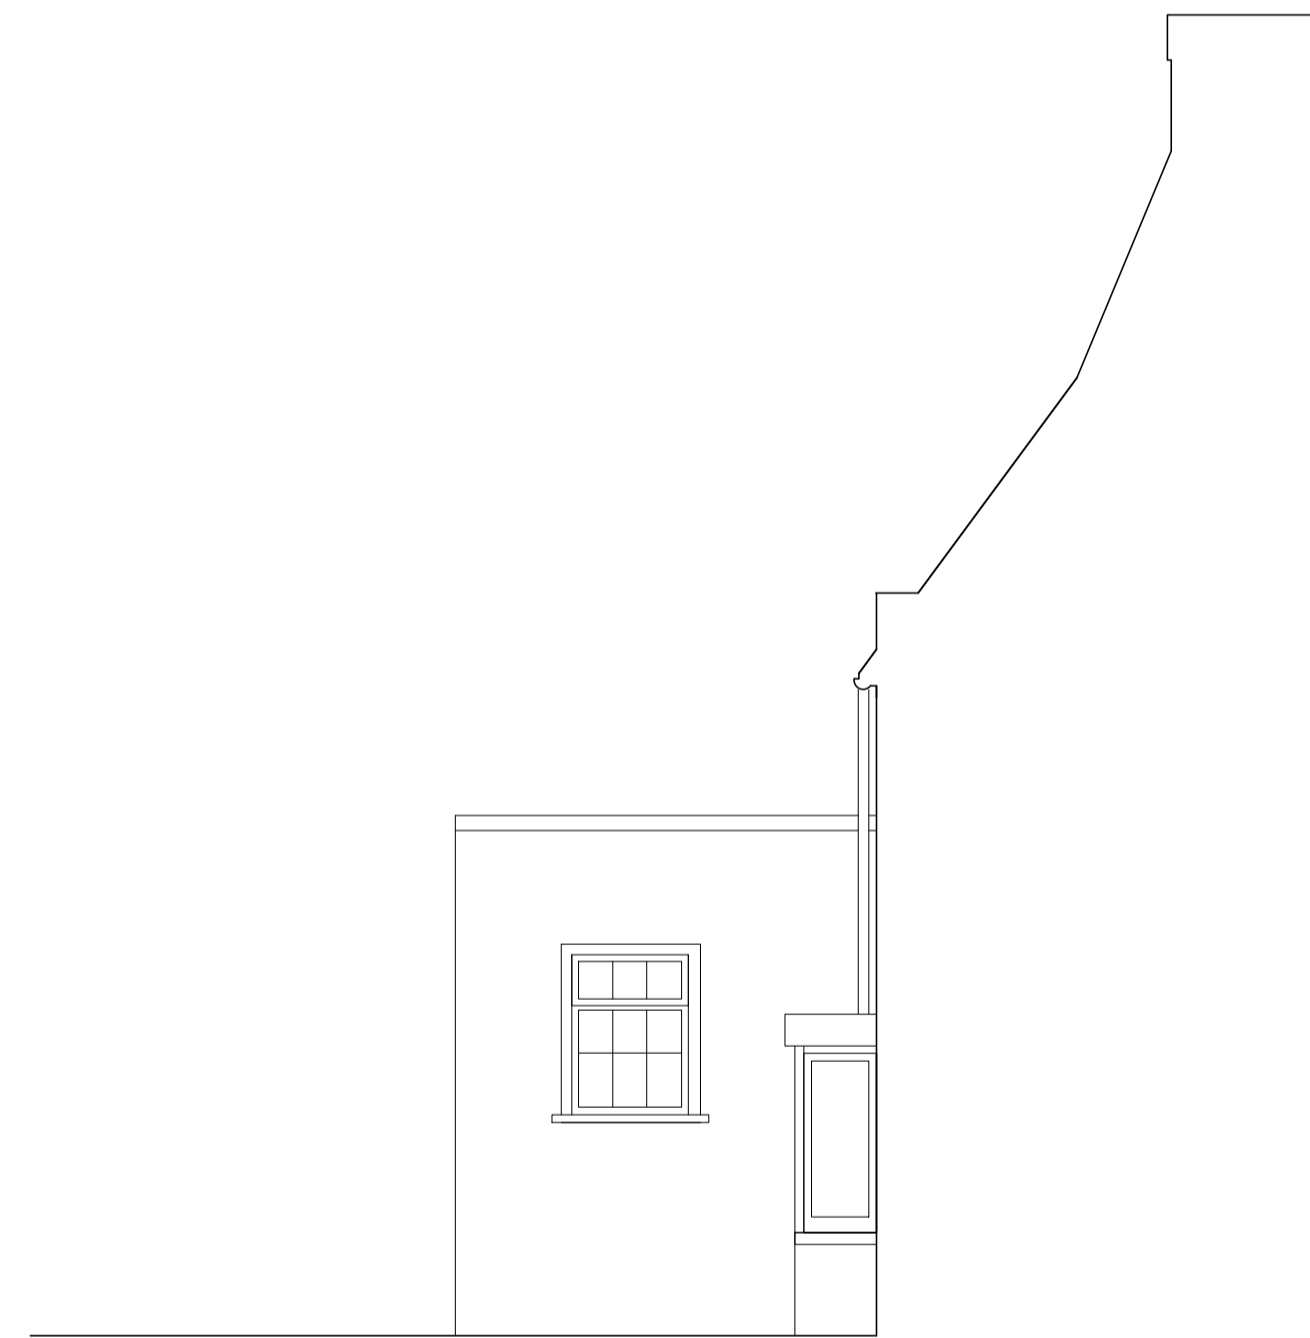

Existing Rear Yard Left Side Elevation @ 1:50 (WC)

SPECIFICATION

Planning

ALL DIMENSIONS IN MILLIMETERS
UNLESS OTHERWISE STATED
DO NOT SCALE. USE WRITTEN DIMENSIONS ONLY.



255 Reculver Road • Beltinge
Herne Bay • Kent • CT6
6RR. 07786990487

Site Address: Staple House, The Street
Staple, Canterbury, Kent, CT3 1LN

Project: Extensions and Alterations

Drawing: Existing Rear Yard Elevations

SCALE @ A1	DATE	DRAWN	CHECKED
1:50	26-12-23	SA	
ROOM No.	DRAWING No.	REVISION	
-	MD2311-03-01	-	-