


Proposed Rear Yard Right Side Elevation @ 1:50

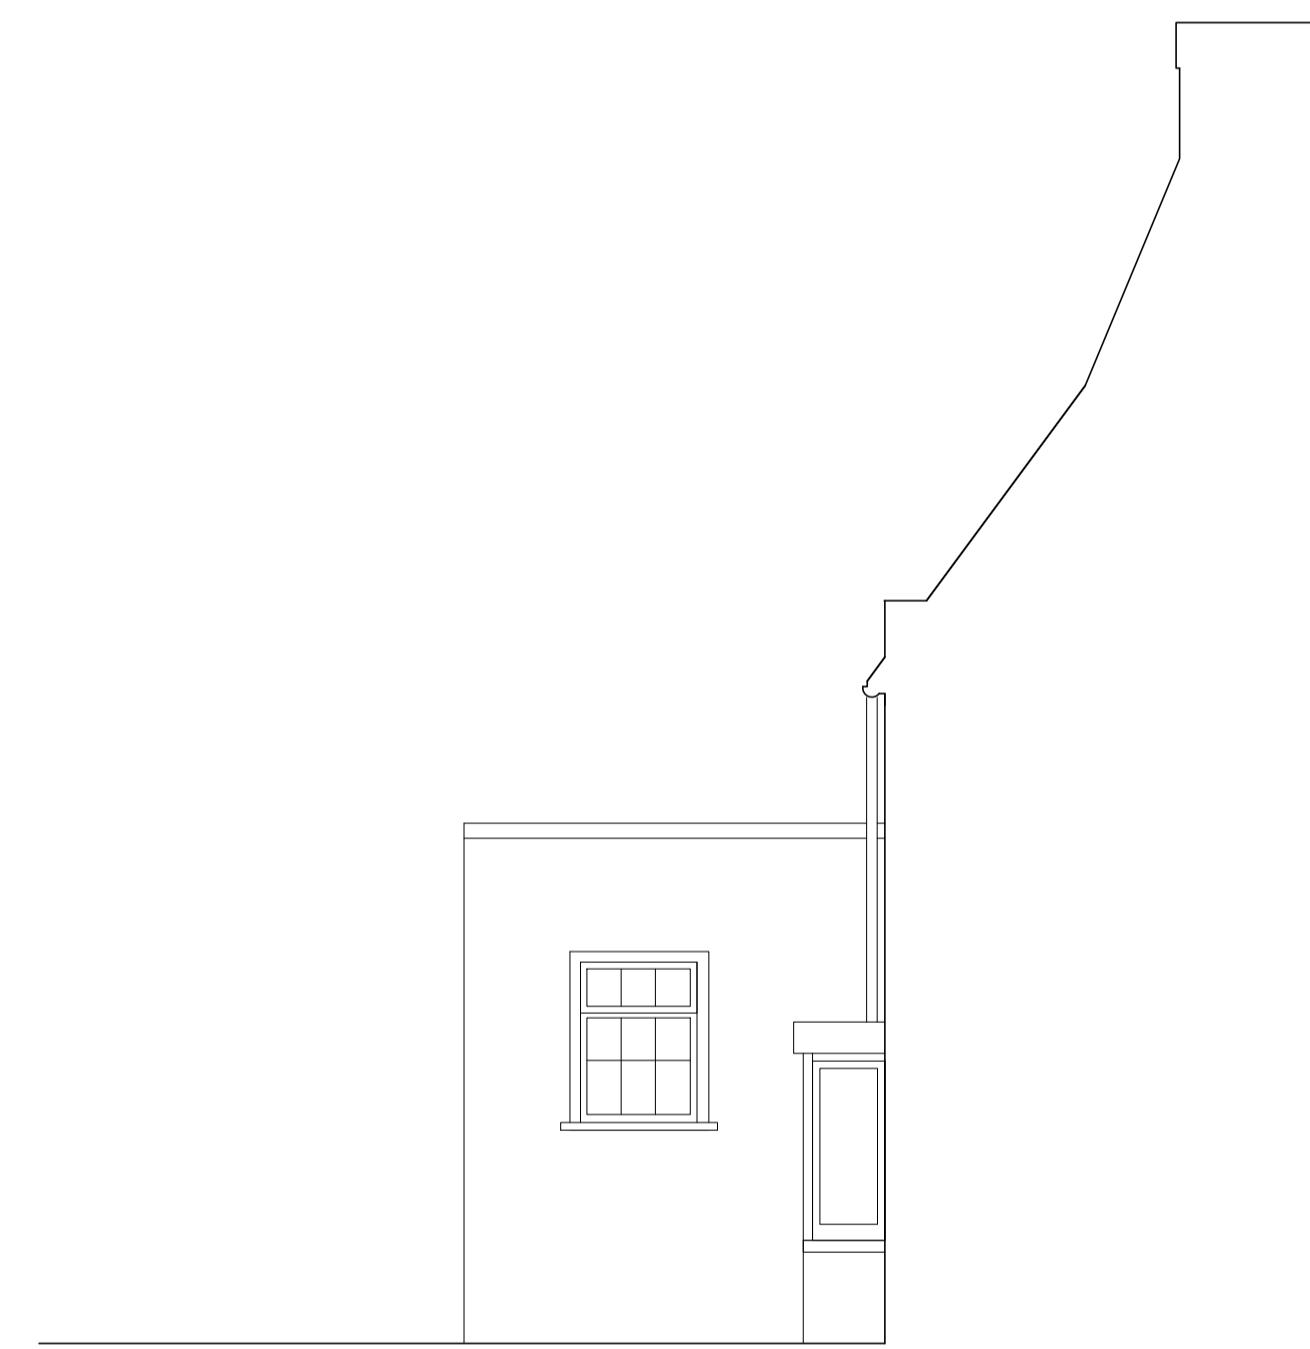

Proposed Rear Yard Left Side Elevation @ 1:50 (WC)

SPECIFICATION

Planning

ALL DIMENSIONS IN MILLIMETERS  
UNLESS OTHERWISE STATED  
DO NOT SCALE. USE WRITTEN DIMENSIONS ONLY.



255 Reculver Road • Beltinge  
Herne Bay • Kent • CT6  
6RR. 07786990487

Site Address: Staple House, The Street  
Staple, Canterbury, Kent, CT3 1LN

Project: Extensions and Alterations

Drawing: Proposed Rear Yard Side Elevations

SCALE @ A1	DATE	DRAWN	CHECKED
1:50	26-11-23	SA	
ROOM No.	DRAWING No.	REVISION	
-	MD2311-08-01	-	-