

© ARCHITECT'S COPYRIGHT RETAINED

- GENERAL NOTES**
- 1 All dimensions to be checked on site.
 - 2 Use figured dimensions only. Queries to be directed to the Architect.
 - 3 Refer to Structural Engineer's drawings for details relating to structure.
 - 4 Any discrepancies between the Architect's drawings and those by any other party to be reported immediately.
 - 5 All drawings are not for construction unless explicitly marked for this purpose.

GENERAL NOTES ON MATERIALS

Materials to comply with appropriate British Standards or Agreement Certificate stamped and independently certified or otherwise to show their suitability. Materials should be in accordance with BS8000 series of documents and other accepted good practice (e.g. Quality assured to ISO9000).


Blank Frontage

Existing Dutch style awning inappropriate character



BOURNE STREET
ELEVATION

SITE BOUNDARY LINE

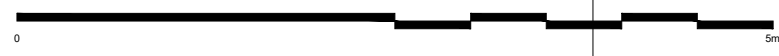

rev	date	amendment
PL02	03.11.23	FOR PLANNING
PL01	16.06.23	FOR PLANNING

ra.		ra.	
16 Little Yard / London / SE17 3QA		ra-l.com	
job title 87 Chester Row			
drawing title EXISTING BOURNE ST ELEVATION			
status	PLANNING	drawing no.	revision
scale	1:50 @A3 1:25 @A1	008	PL02
job no.	A112		