
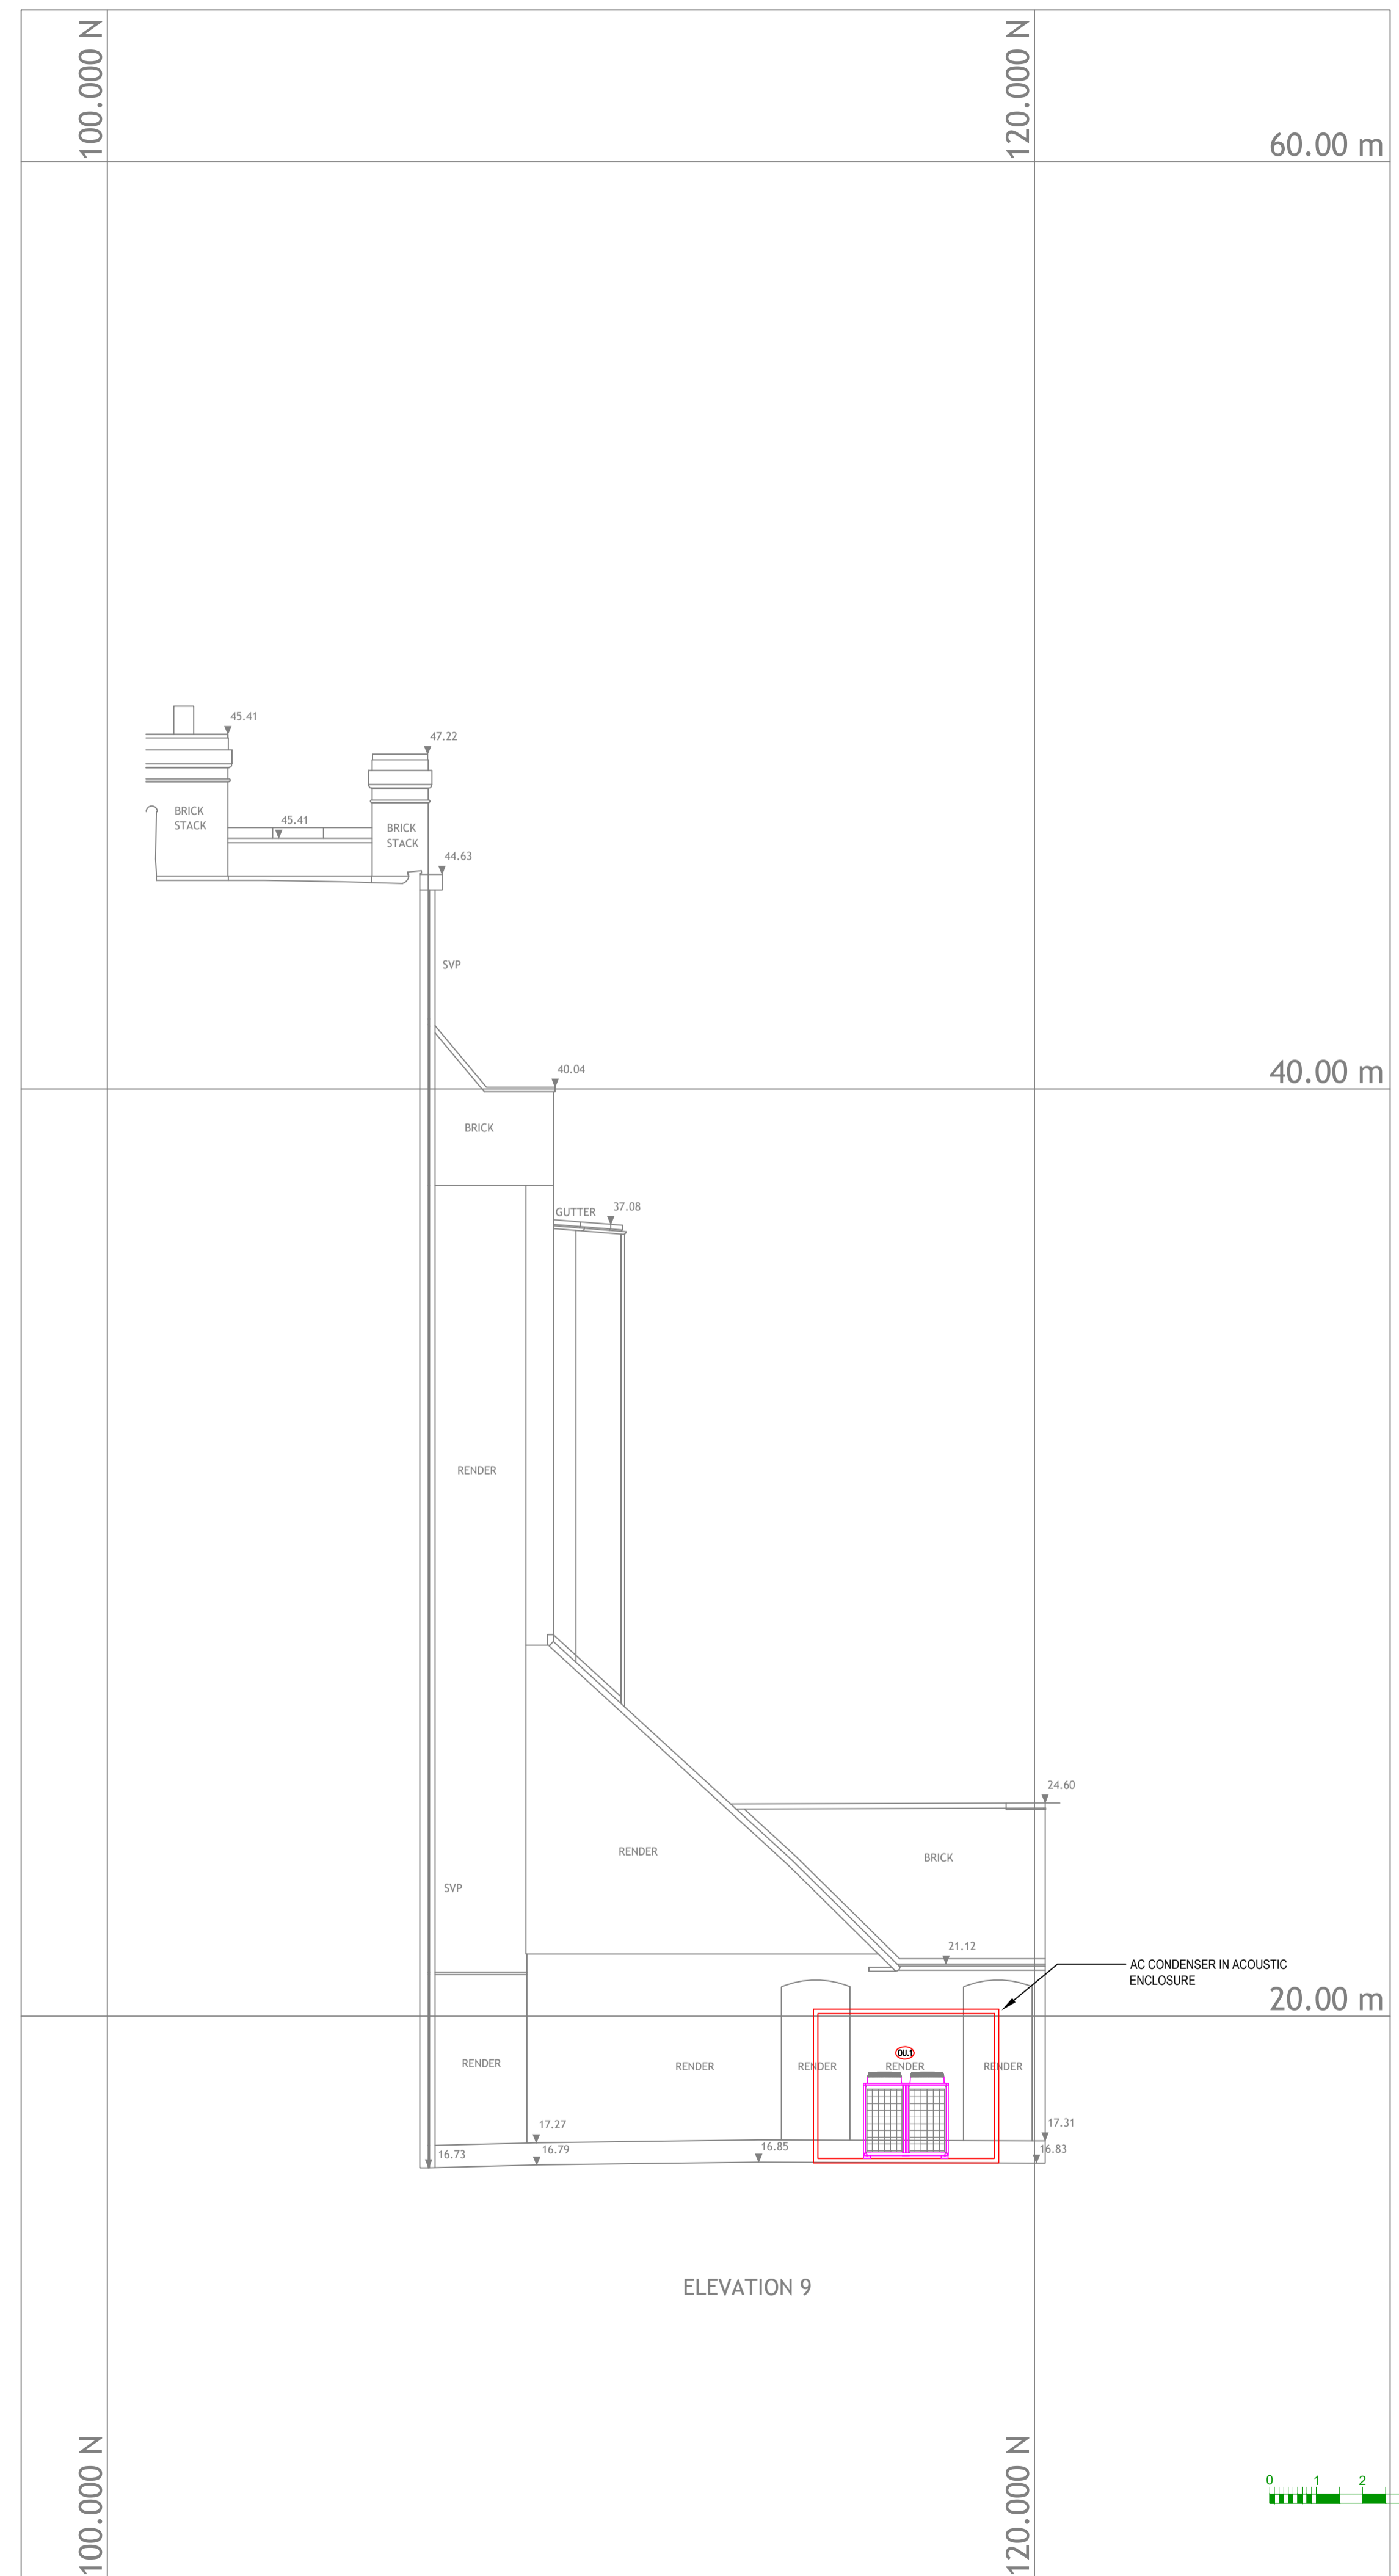


Do Not Scale.
All Figured Dimensions To Be Checked On Site Prior To Construction.
All Copyright Reserved.

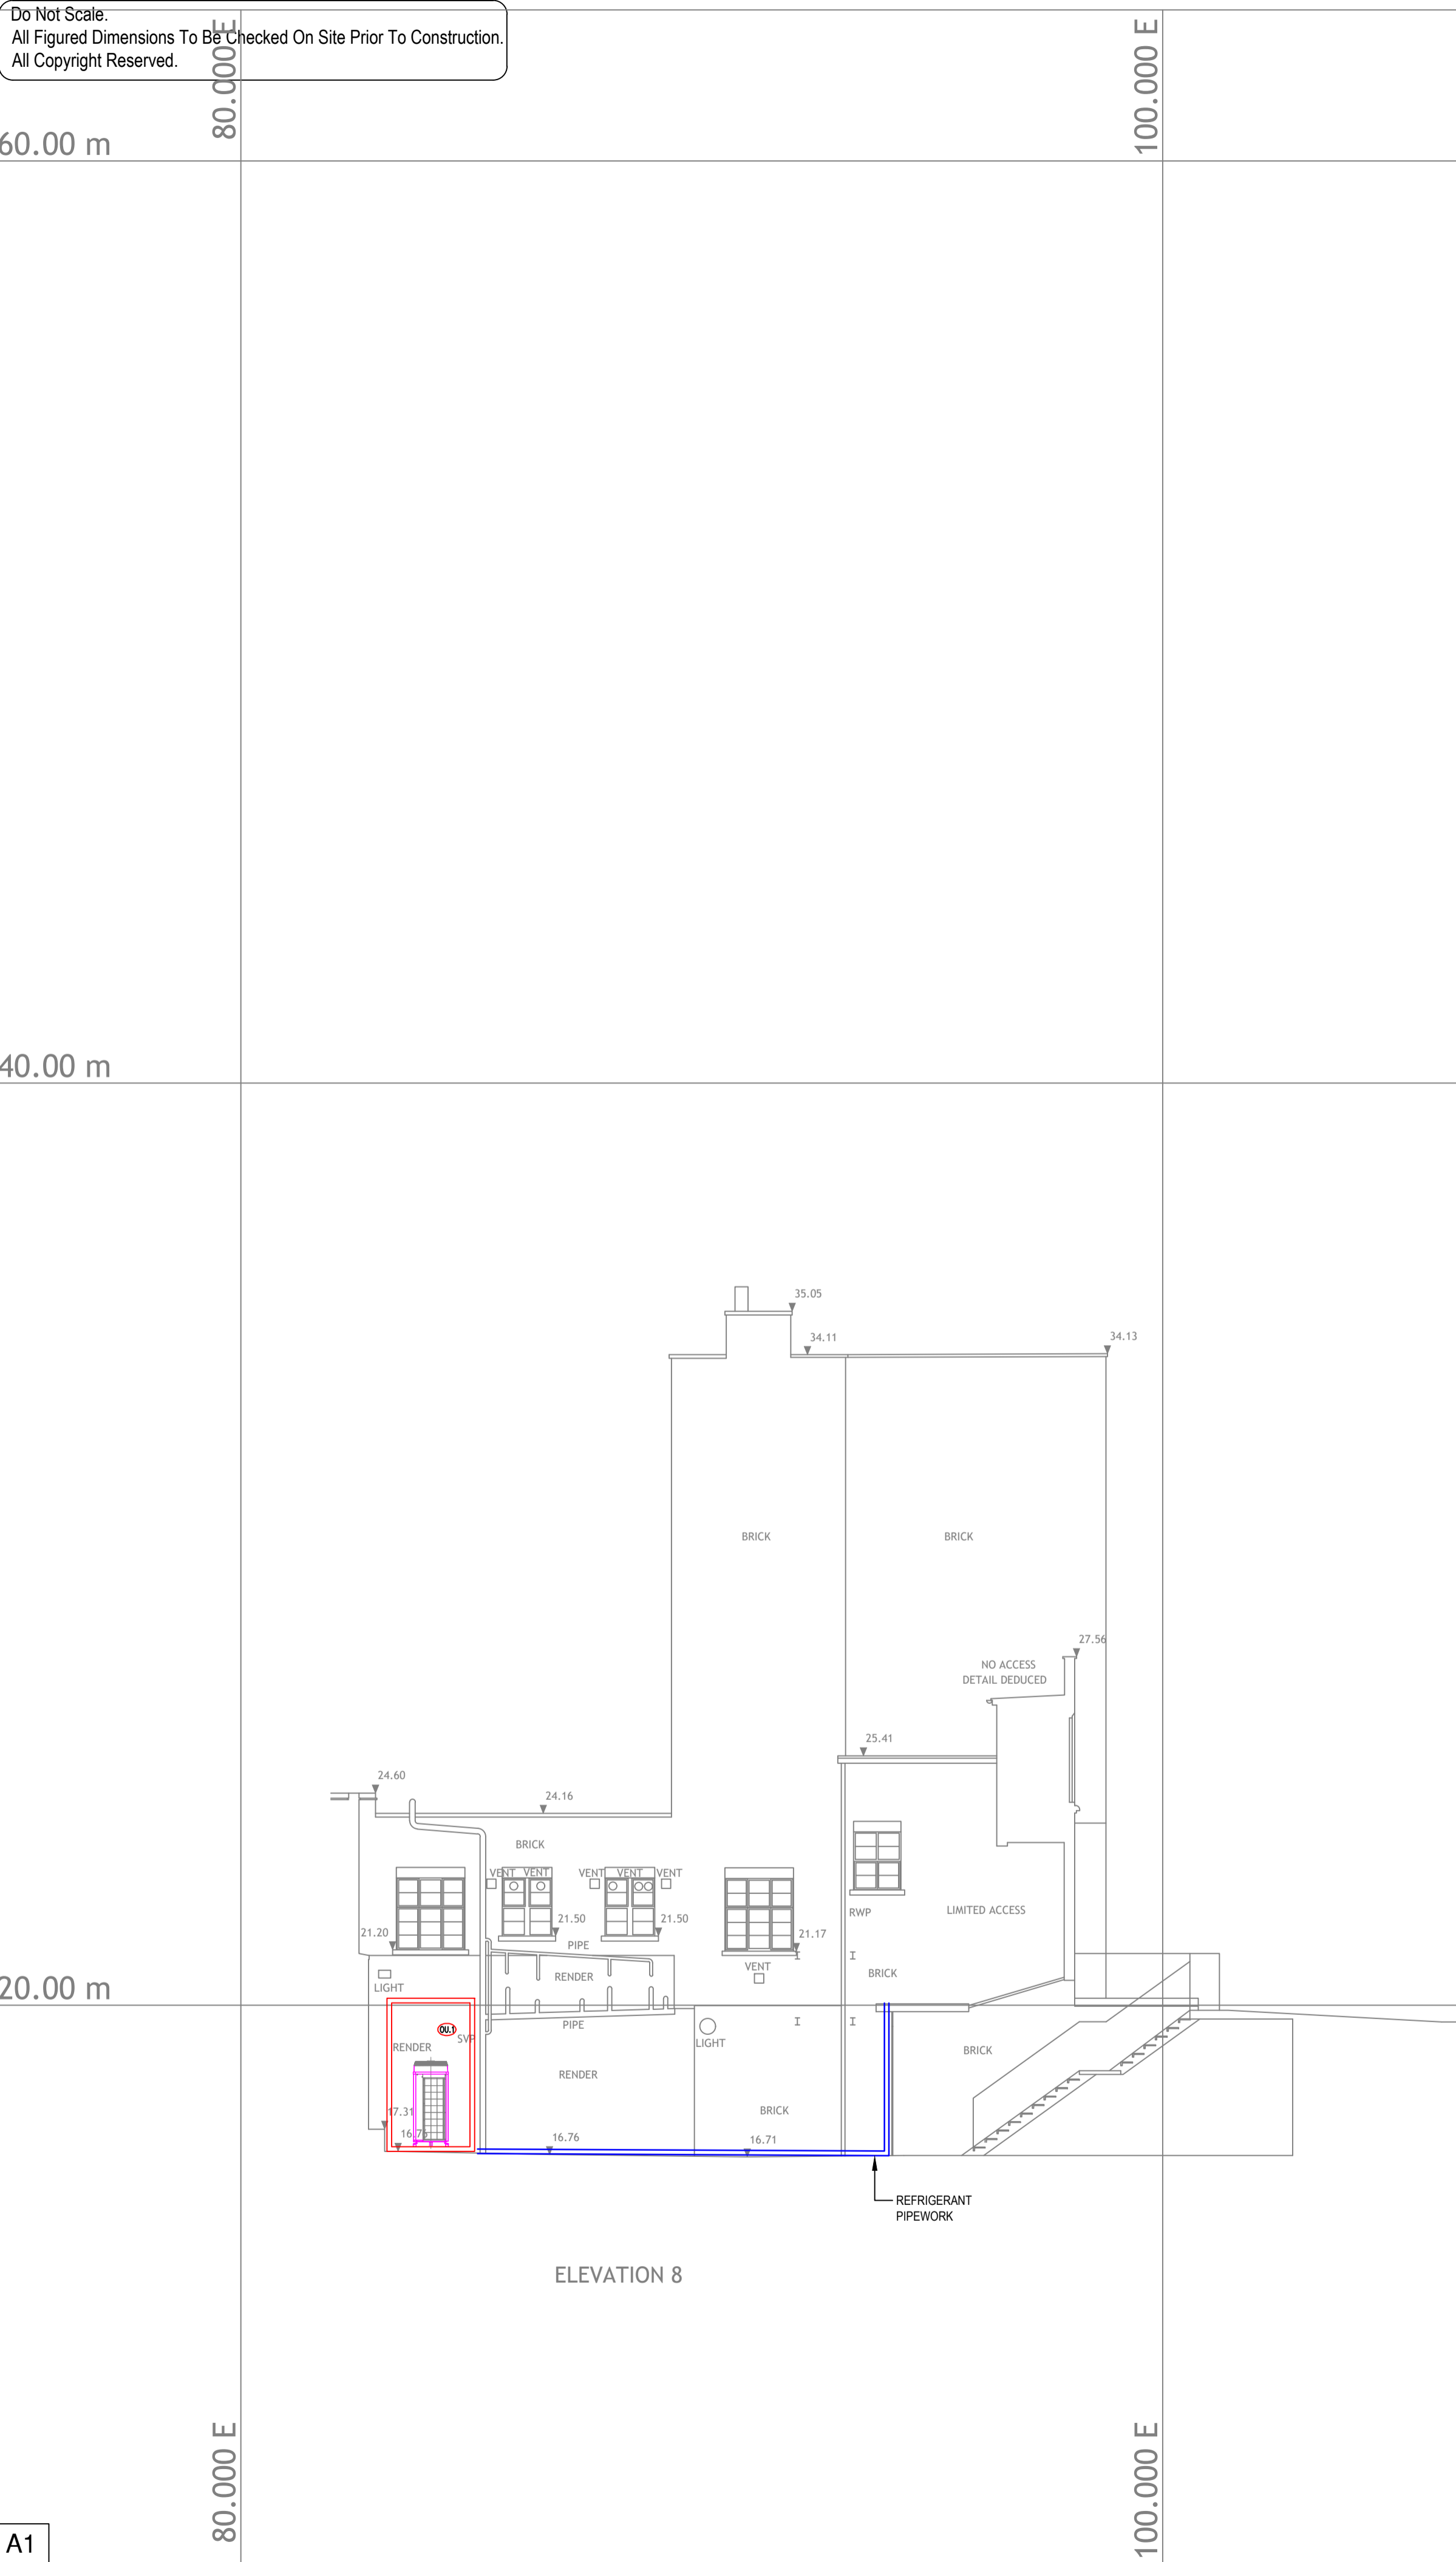

GENERAL NOTES:
1. ALL SERVICES/ROUTES THROUGHOUT BUILDING TO BE FULLY COORDINATED ON SITE.
2. DRAWING TO BE READ IN CONJUNCTION WITH THE INSTALLATION SPECIFICATION AND ALL OTHER RELEVANT DRAWINGS.

REV	DETAILS	BY	APP	DATE
C	REVISED TO COMMENTS	HN		09/10/2023
B	REVISED TO COMMENTS	HN		20/09/2023
A	REVISED TO COMMENTS	HN		12/07/2023

CLIENT:	LSL		
PROJECT:	49 SOUTH AUDLEY STREET		
DRAWING TITLE:	EXTERNAL SERVICES PROPOSED LIGHTWELL ELEVATION		
DRAWN BY:	H.NISIC	APPROVED BY:	DATE: JAN'2023
PROJECT No.:	L2522	STAGE:	STAGE 2
DRAWING No.:	L2522SK17		
SCALE:	1:100		



LEHDING SERVICES DESIGN LTD
Unit 10, 10 Redlands Crescent, Laine, Co. Antrim, N Ireland, BT40 1FF.
28 Manor Green Road, Epston, London, KT19 8RA.
Tel: +44(0) 2828 277 123 Web: www.lehding.co.uk Email: info@lehding.co.uk

