


Do Not Scale.  
All Figured Dimensions To Be Checked On Site Prior To Construction.  
All Copyright Reserved.

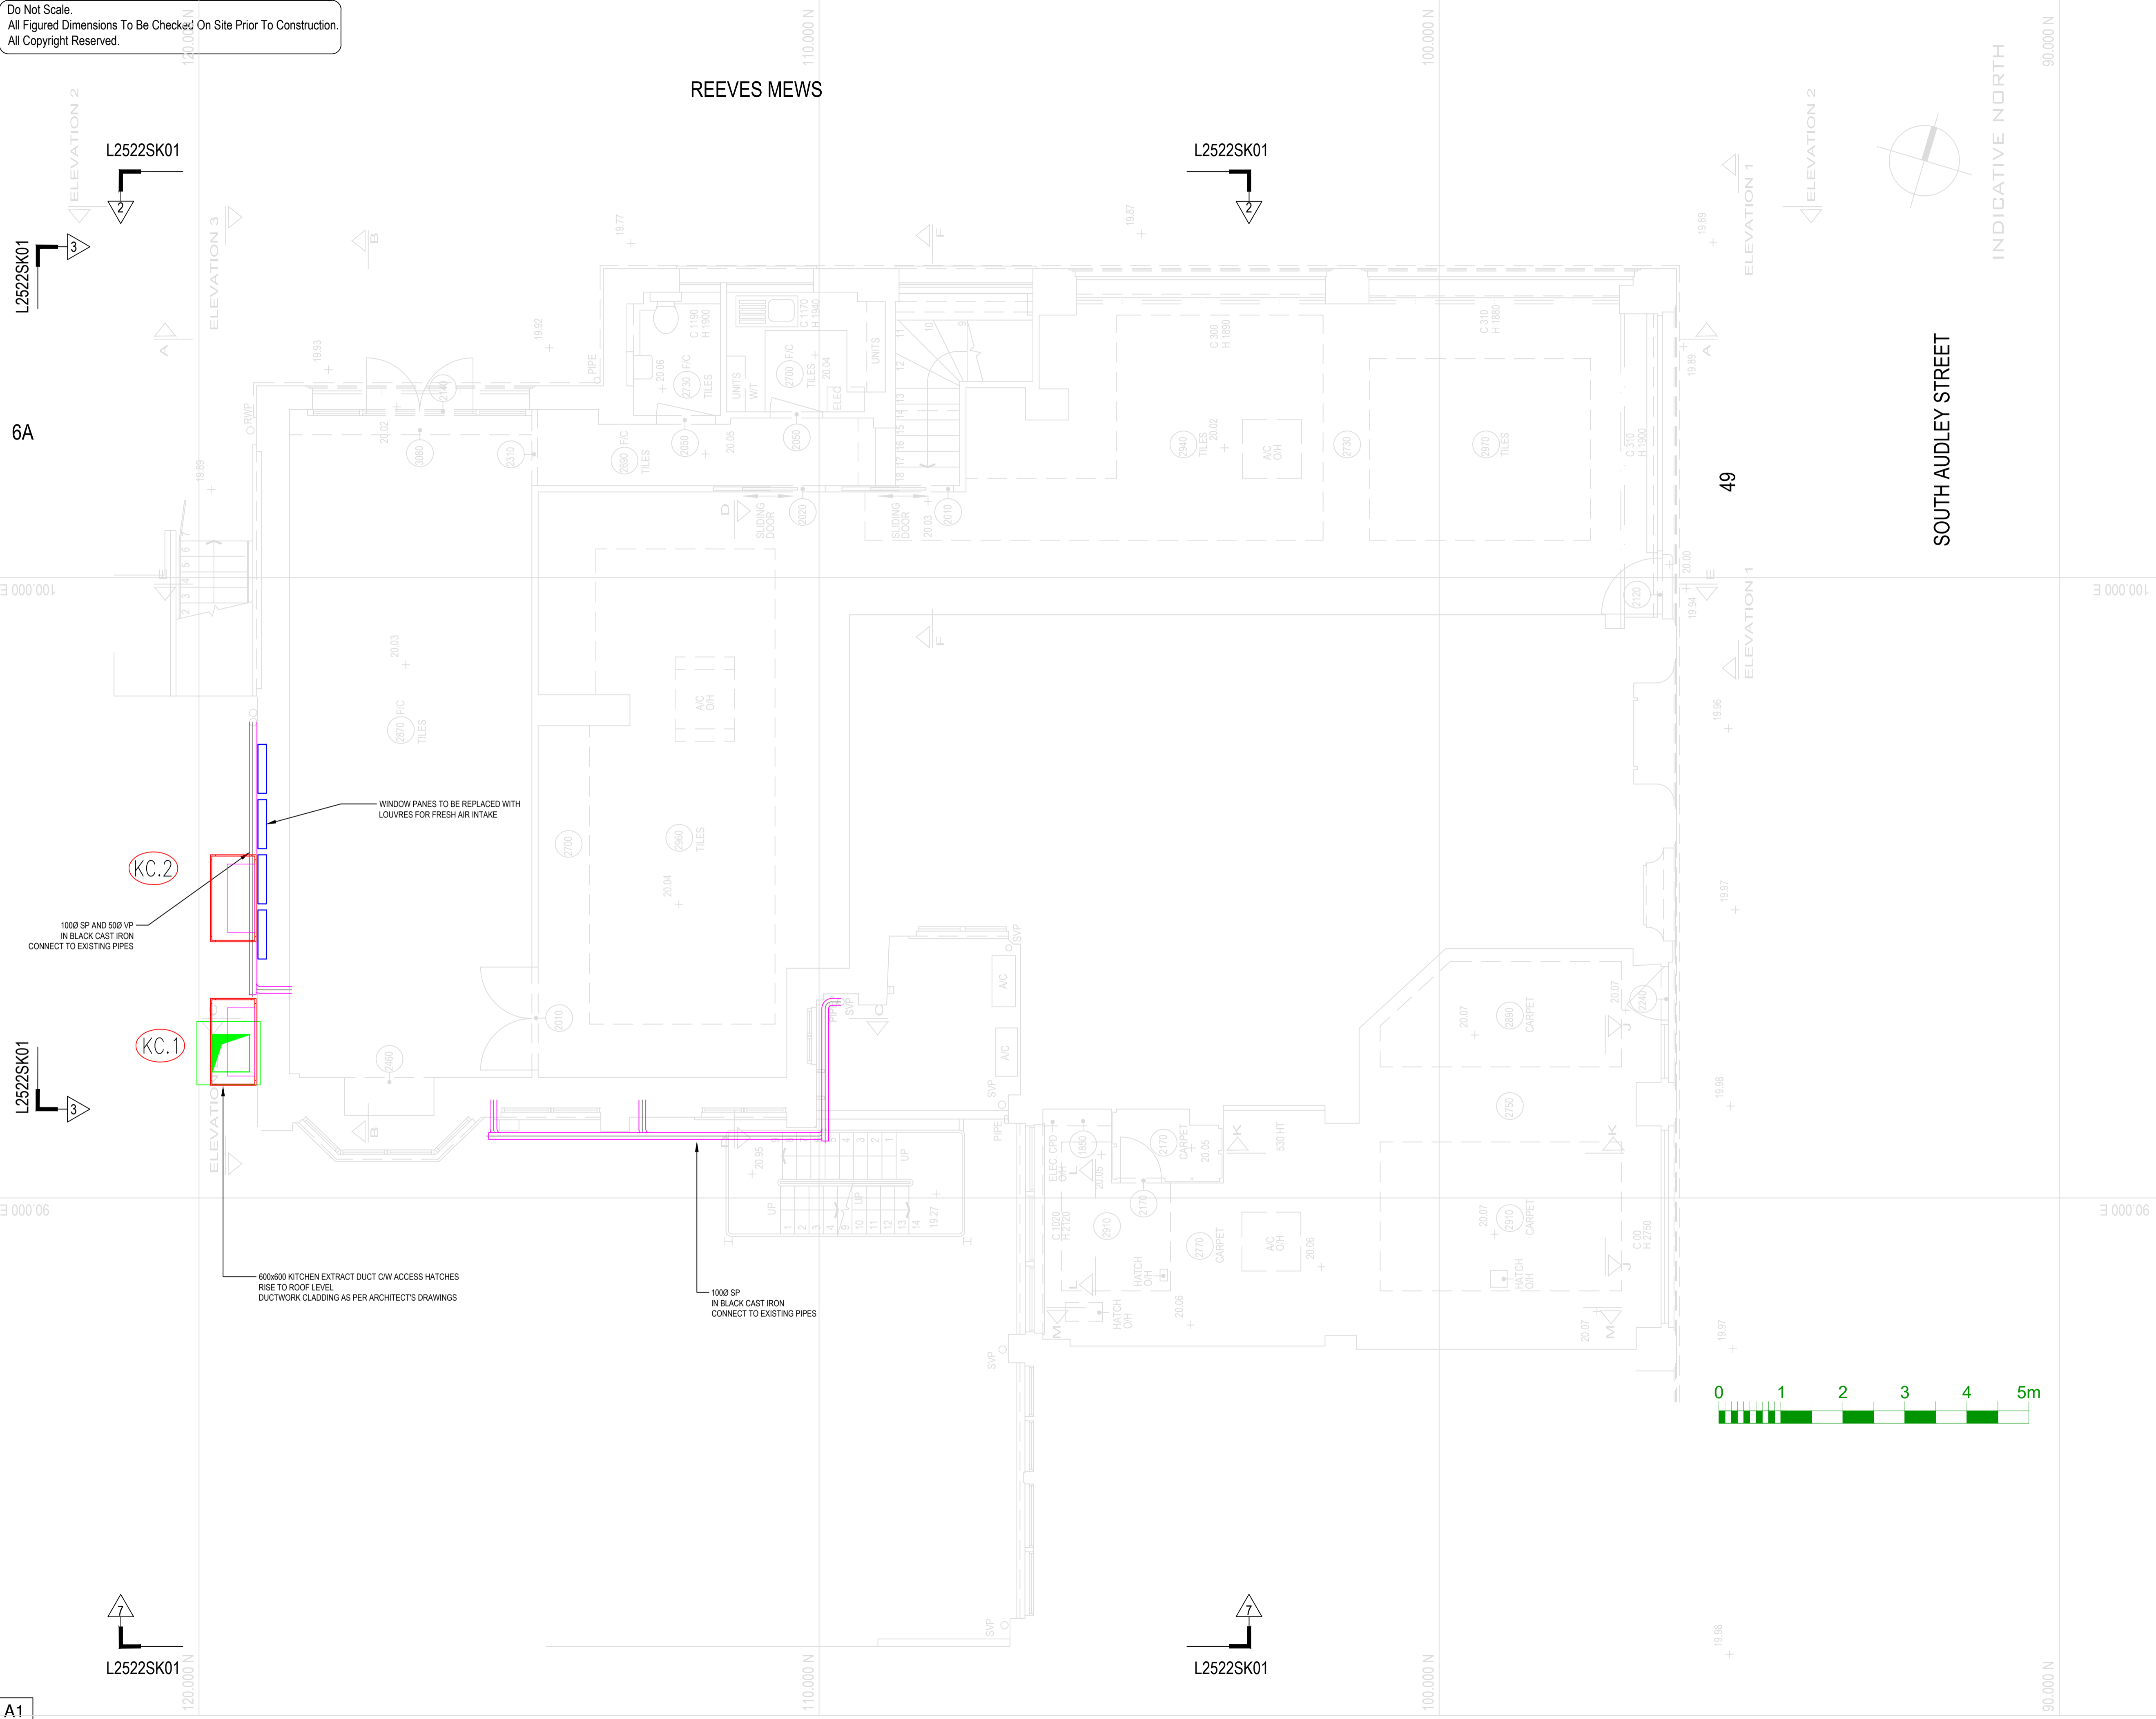

- GENERAL NOTES:
1. ALL SERVICES/ROUTES THROUGHOUT BUILDING TO BE FULLY COORDINATED ON SITE.
  2. DRAWING TO BE READ IN CONJUNCTION WITH THE INSTALLATION SPECIFICATION AND ALL OTHER RELEVANT DRAWINGS.
  3. DUCTWORK MATERIAL & INSTALLATION TO DW144 CLASS 'A'.
  4. FINAL DESIGN SHOP DRAWING AND DETAIL CO-ORDINATION DRAWINGS TO BE SUBMITTED FOR ENGINEER COMMENT PRIOR TO START ON SITE.
  5. FIRE DAMPERS TO BE PROVIDED AT ALL PENETRATIONS THROUGH FIRE COMPARTMENTS. SEE ARCHITECT'S DRAWING FOR COMPARTMENTATION DETAILS.
  6. DUCTWORK ACCESS DOORS TO BE PROVIDED ADJACENT TO EACH CHANGE OF DIRECTION, DAMPERS AND DUCT MOUNTED EQUIPMENT OR EVERY 10m.
  7. PROVIDE VOLUME CONTROL DAMPERS ON ALL DUCTWORK BRANCHES.

E	REVISED TO COMMENTS	HN	2019/2023
D	UPDATED TO COMMENTS	HN	12/07/2023
C	UPDATED TO ACOUSTIC REQUIREMENTS	HN	13/02/2023
B	PLANT SPECIFICATION ADDED	HN	19/01/2023
A	REVISED TO COMMENTS	HN	21/11/2022
REV	DETAILS	BY	APP DATE

CLIENT: **LSL**

PROJECT: **49 SOUTH AUDLEY STREET**

DRAWING TITLE: **EXTERNAL SERVICES PROPOSED GROUND FLOOR**

DRAWN BY: **H.NISIC** APPROVED BY: DATE: **NOV'2022**

PROJECT No.: **L2522** STAGE: **STAGE 2** SCALE: **1:50**

DRAWING No.: **L2522SK02**



**LEHDNG SERVICES DESIGN LTD**  
Unit 10, 10 Redlands Crescent, Laine, Co. Antrim, N Ireland, BT40 1FF.  
28 Manor Green Road, Epston, London, KT19 8RA.  
Tel: +44(0) 2828 277 123 Web: www.lehdng.co.uk Email: info@lehdng.co.uk