



BECKFIELD, STATION RD., ANDOVERSFORD

EXISTING CONSERVATORY FLOOR PLAN

SCALE 1:50 ~~XXXXXXXXXX~~ A. QUINN 22/10/23

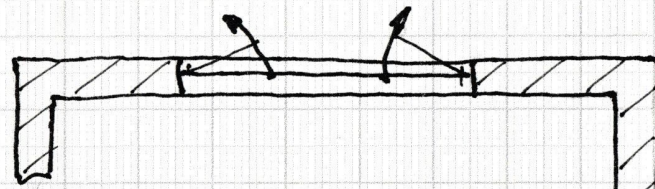

EXISTING
LOUNGE/DINER

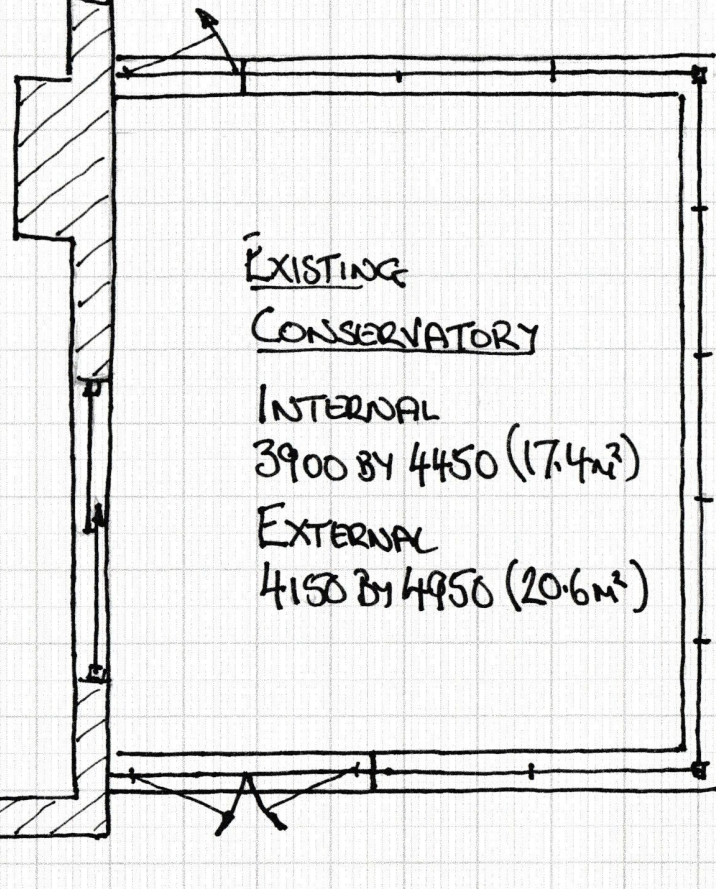

EXISTING
CONSERVATORY

INTERNAL
3900 BY 4450 (17.4m²)

EXTERNAL
4150 BY 4950 (20.6m²)