



EXISTING SITE LAYOUT PLAN 1:200

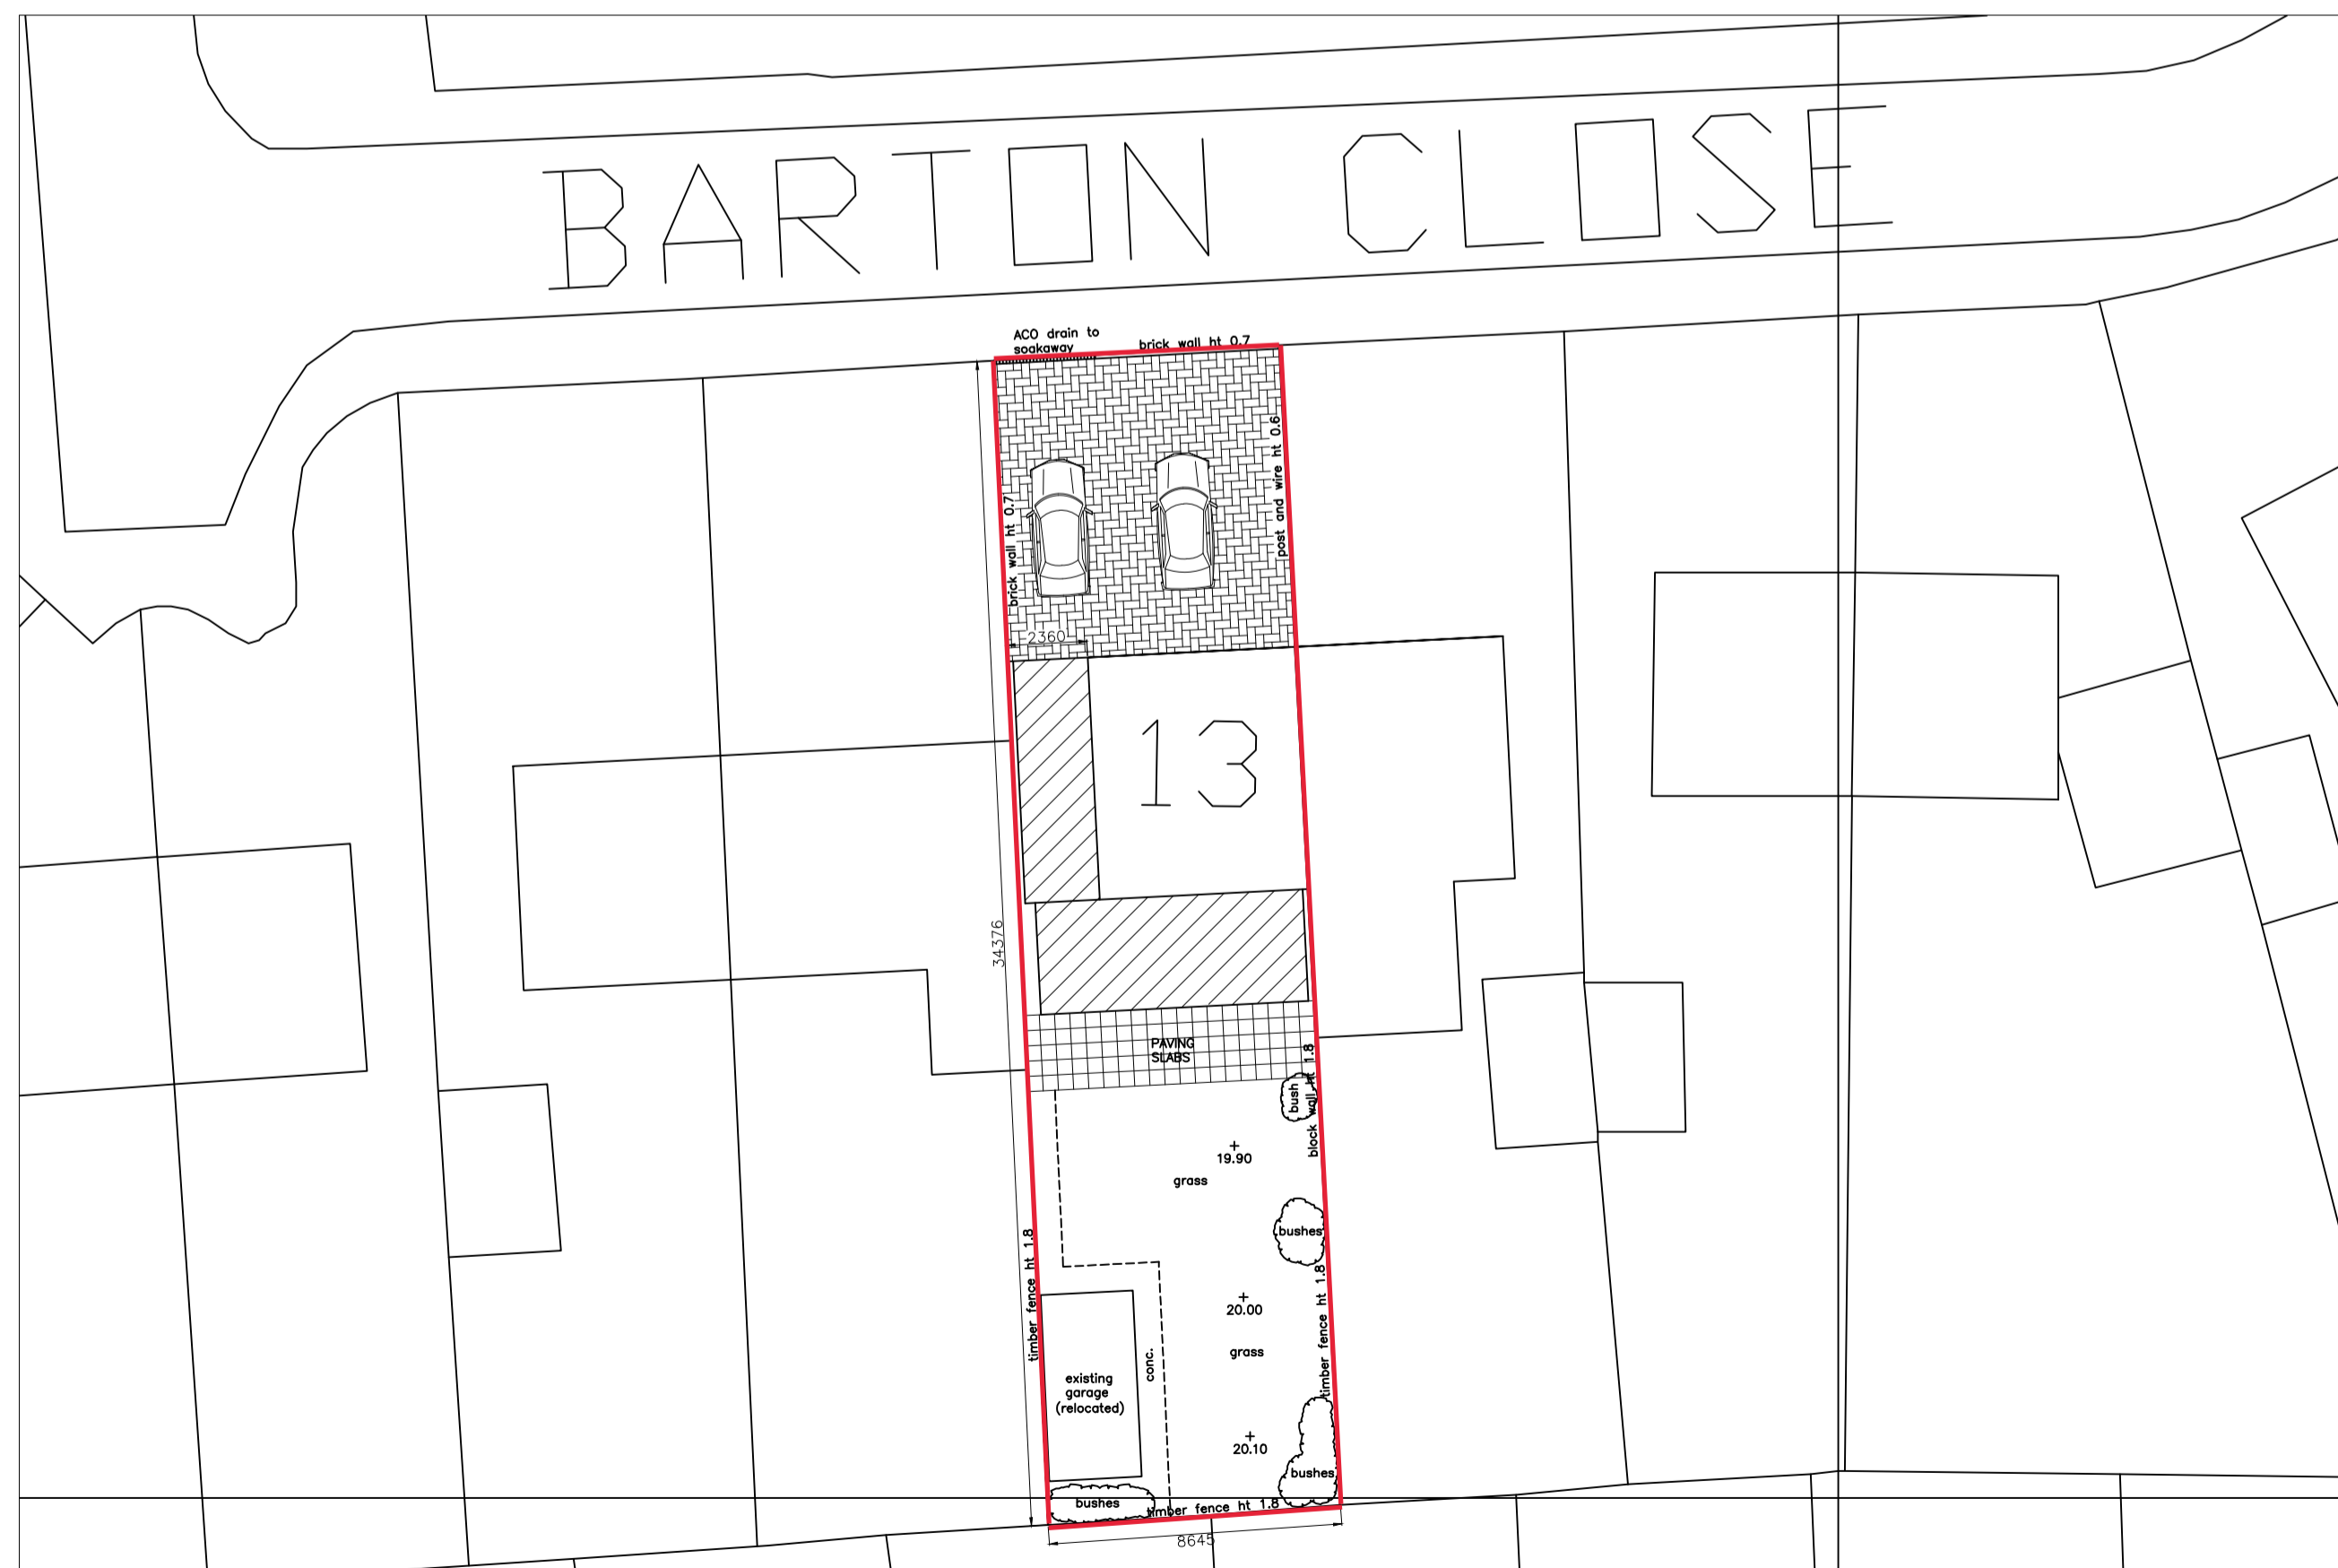

PROPOSED SITE LAYOUT PLAN 1:200

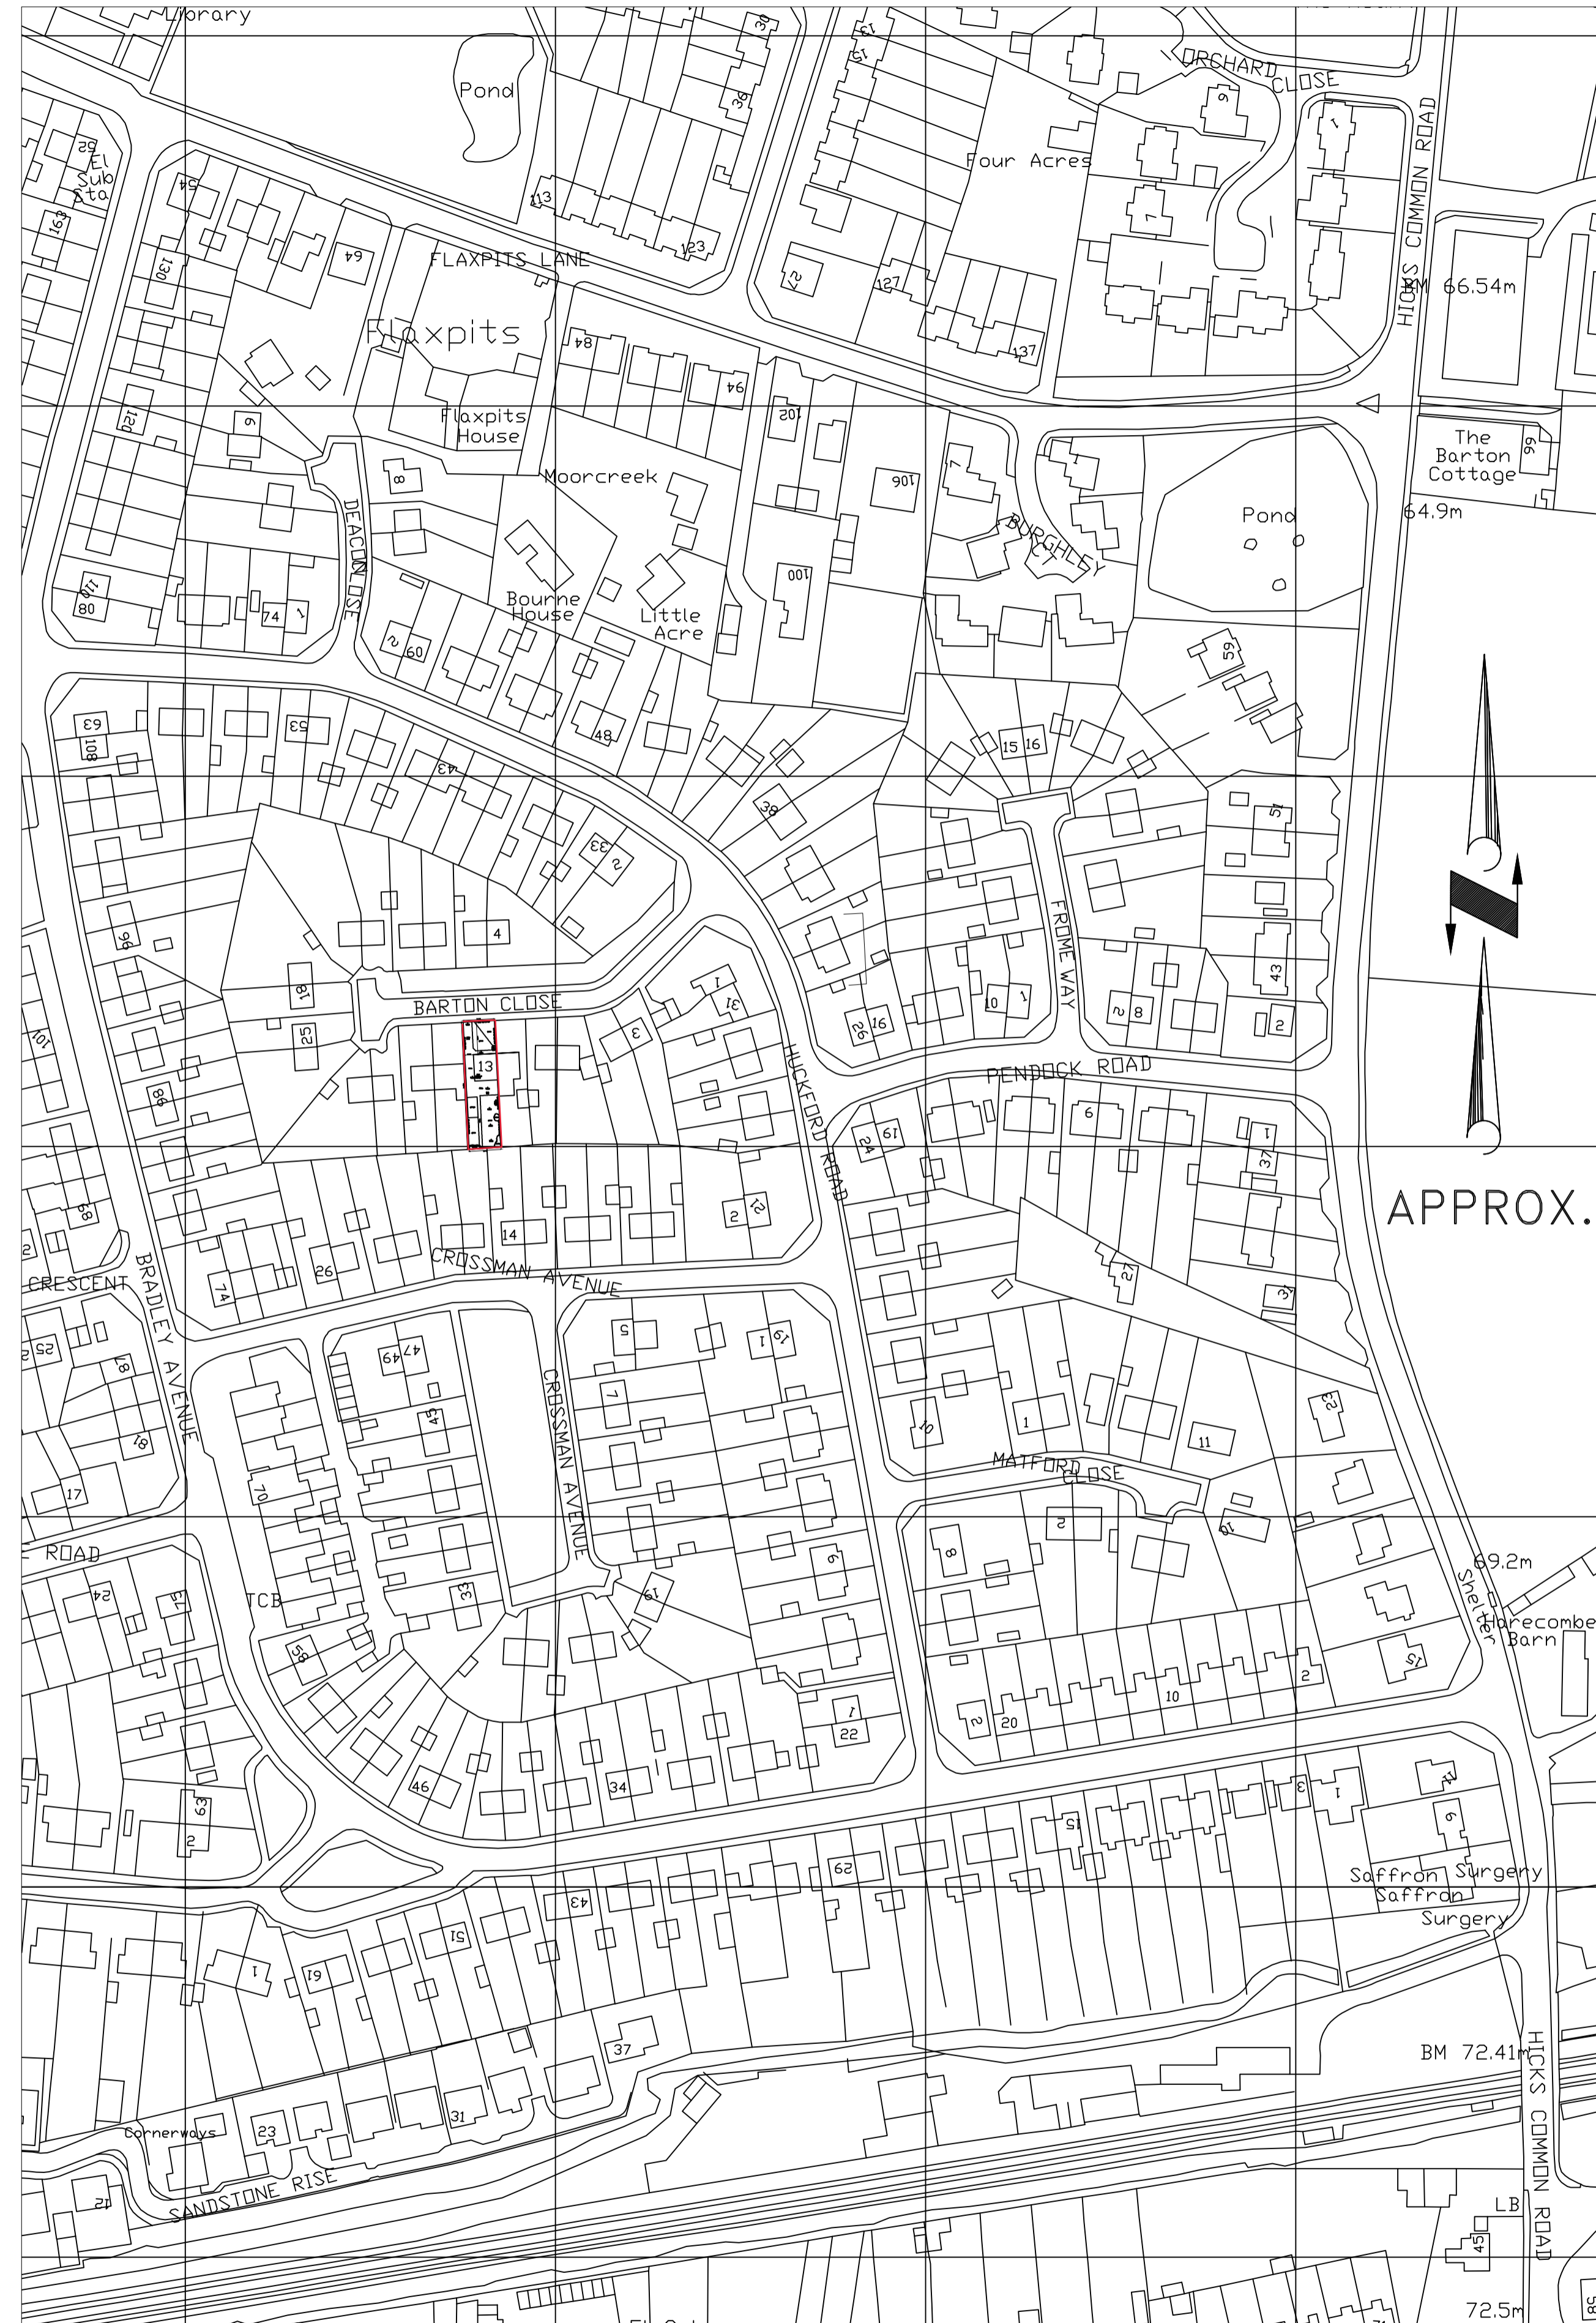

LOCATION PLAN
1:1250

NOTES

1. Drawing to be read in conjunction with drawings BC/002 & BC/003.

C			
B			
A			
-	FIRST ISSUE		March 2020
NO	REVISIONS	CHK	DATE

BATT DESIGN

13 BARTON CLOSE
WINTERBOURNE

LOCATION AND SITE
LAYOUT PLANS

ORIGINAL DRAWING SIZE :	A1
DATE:	March 2020
DRAWN BY:	LB
SCALE:	1:200; 1:1250
CLIENT:	MR GEORGE BATT
CONTRACT NUMBER:	
JOB/DRAWING NUMBER	BC/001