


FIRST FLOOR




GROUND FLOOR

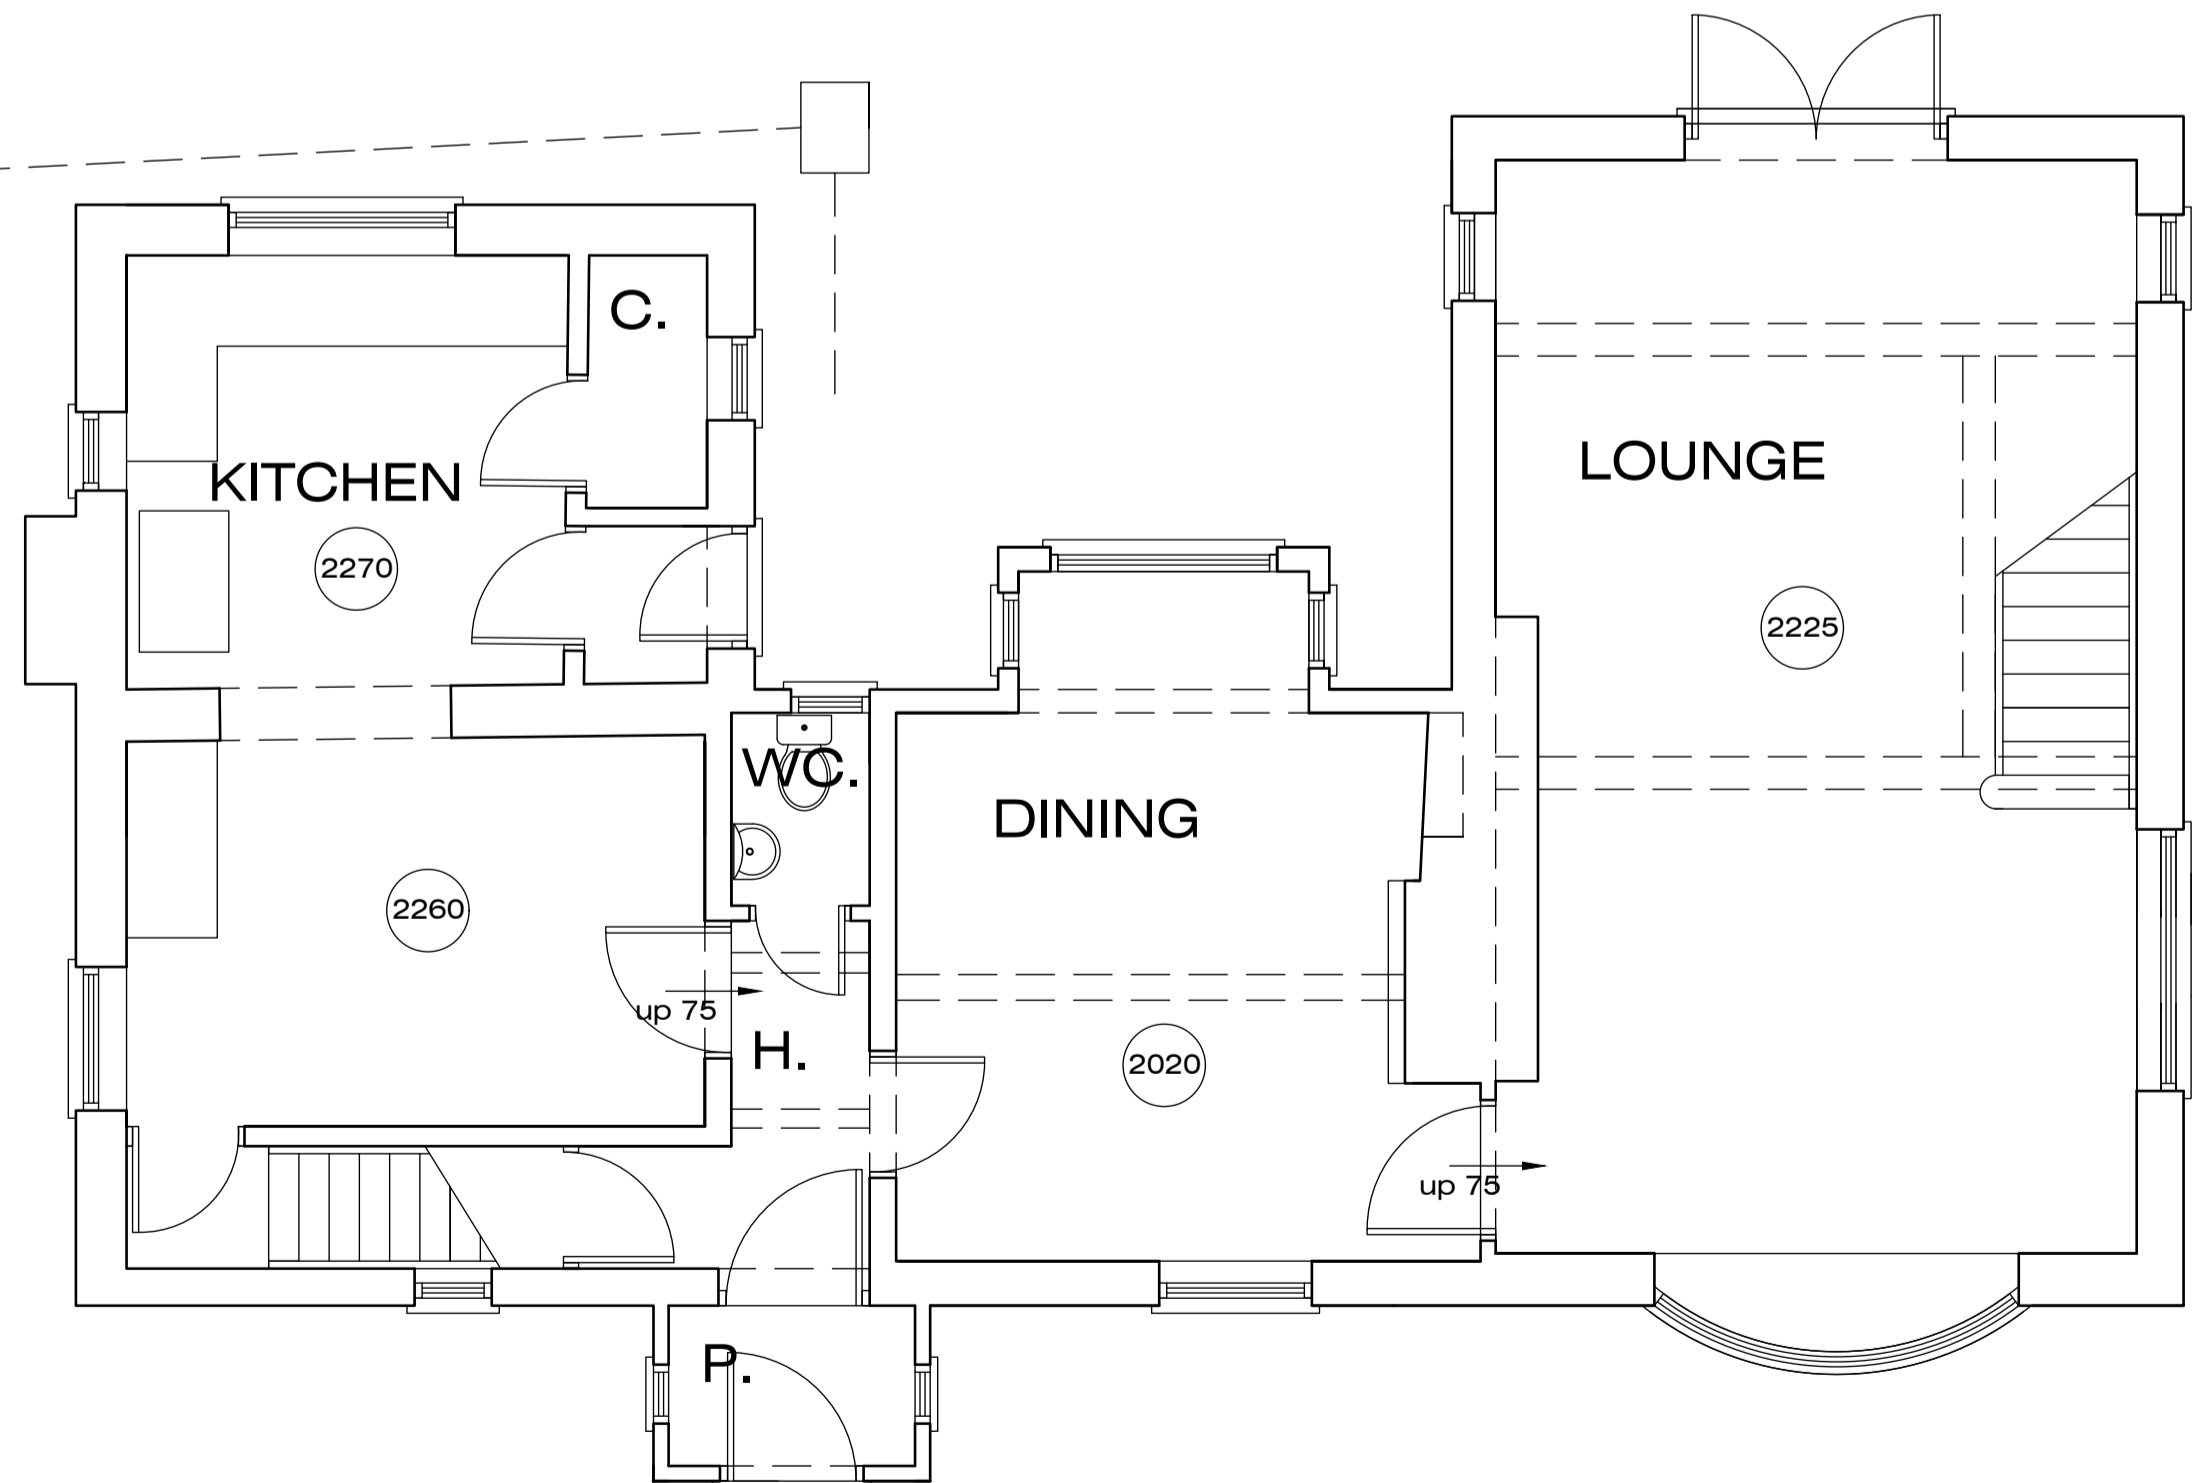

FRONT




SIDE

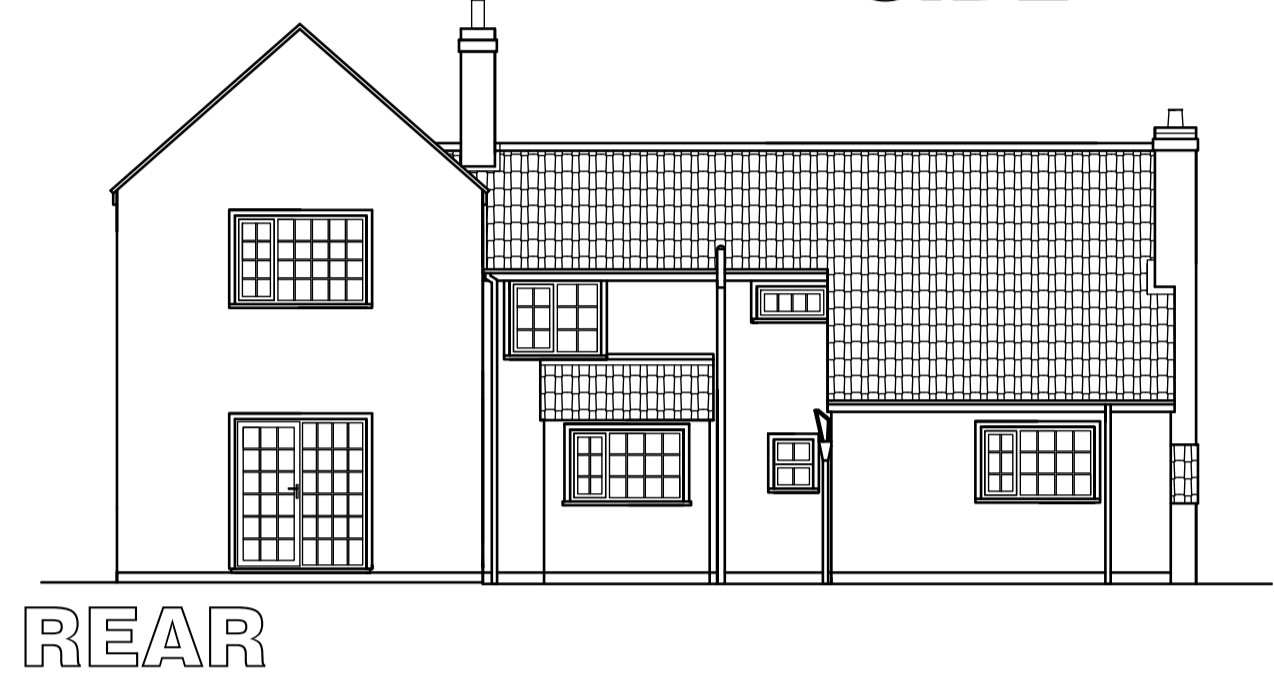


REAR



SIDE

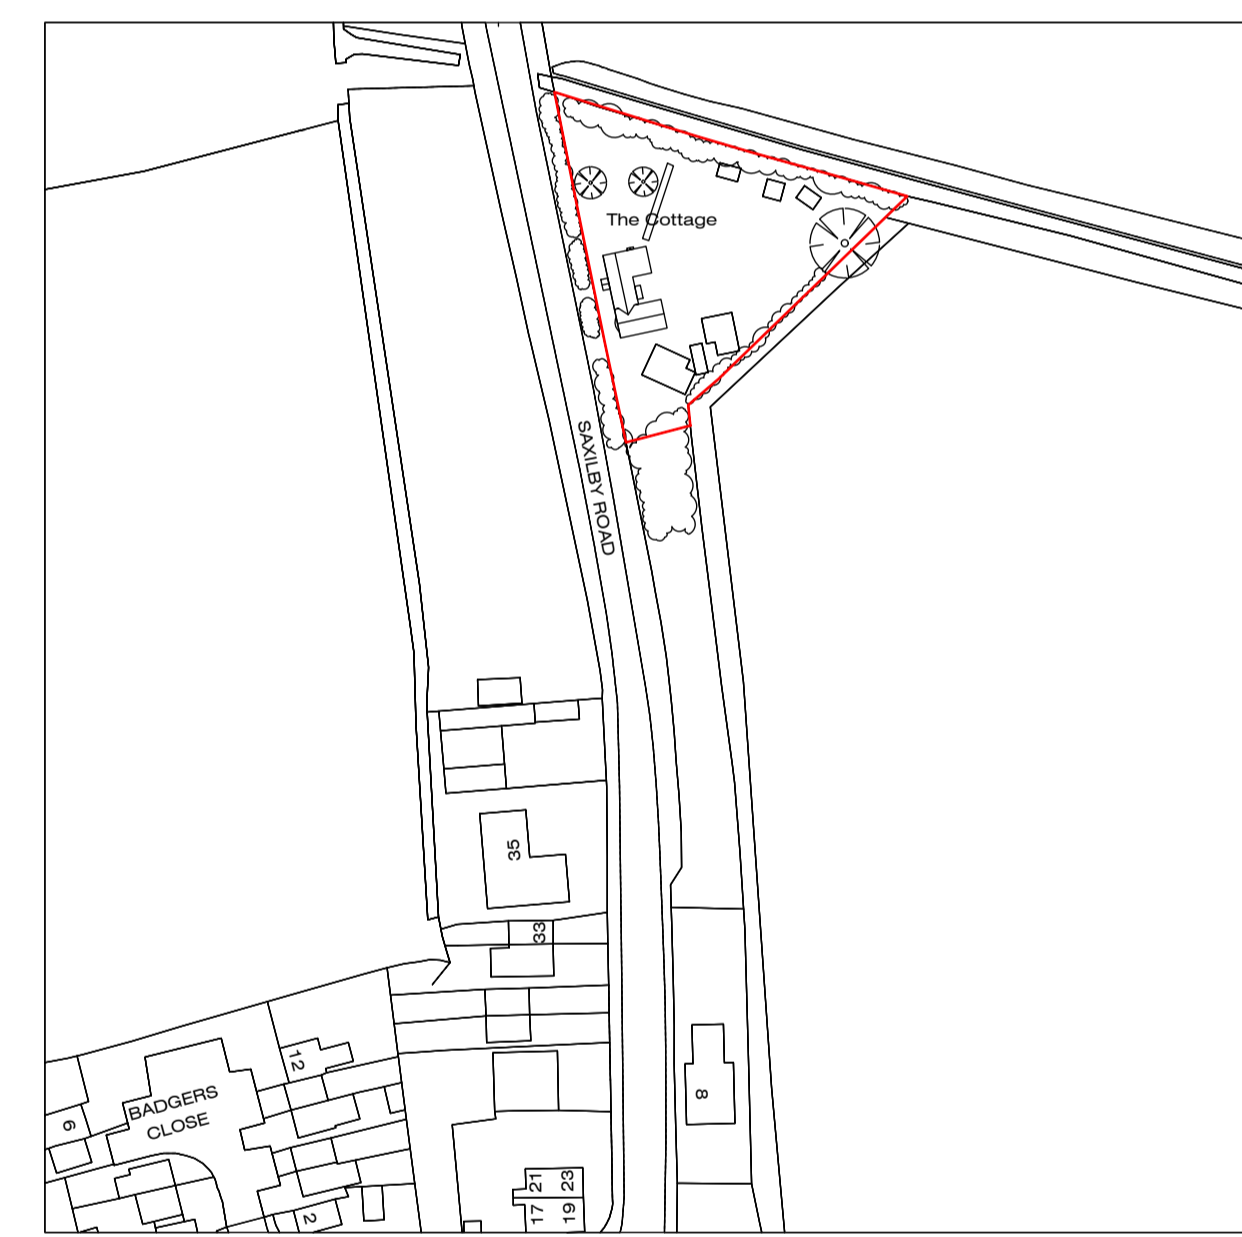

LOCATION PLAN

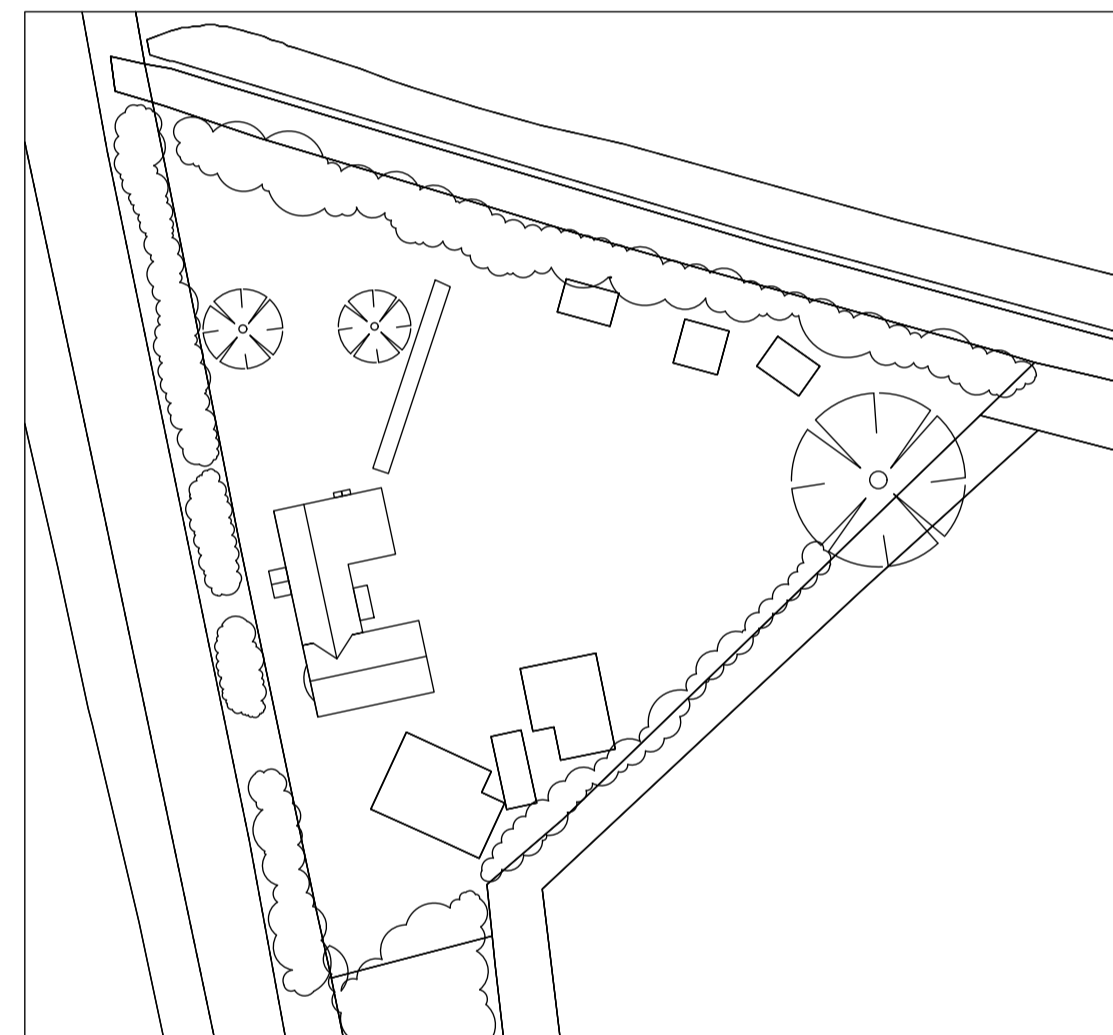

SITE LAYOUT



Greetwell Place - 2 Limekiln Way - Greetwell Road - Lincoln - LN2 4US

Project: PROPOSED TWO STOREY SIDE EXTENSION & ALTERATIONS TO DWELLING  
The Cottage, Saxilby Rd., Skellingthorpe, Lincoln.

Client: Mr & Mrs Foyster.

Scale @ A1: 1:50 / 1:100 / 1:500 / 1:1250  
Date: Nov.23  
Dwg No: 98/23/01

Plan: EXISTING

Revised: