


EXISTING Existing External Finishes

- Doors and windows brown upvc**
- White wet dash harl**
- Light grey box profile sheeting to roof**
- Black upvc rainwater gutters and downpipes**

SOUTH EAST ELEVATION 1:100

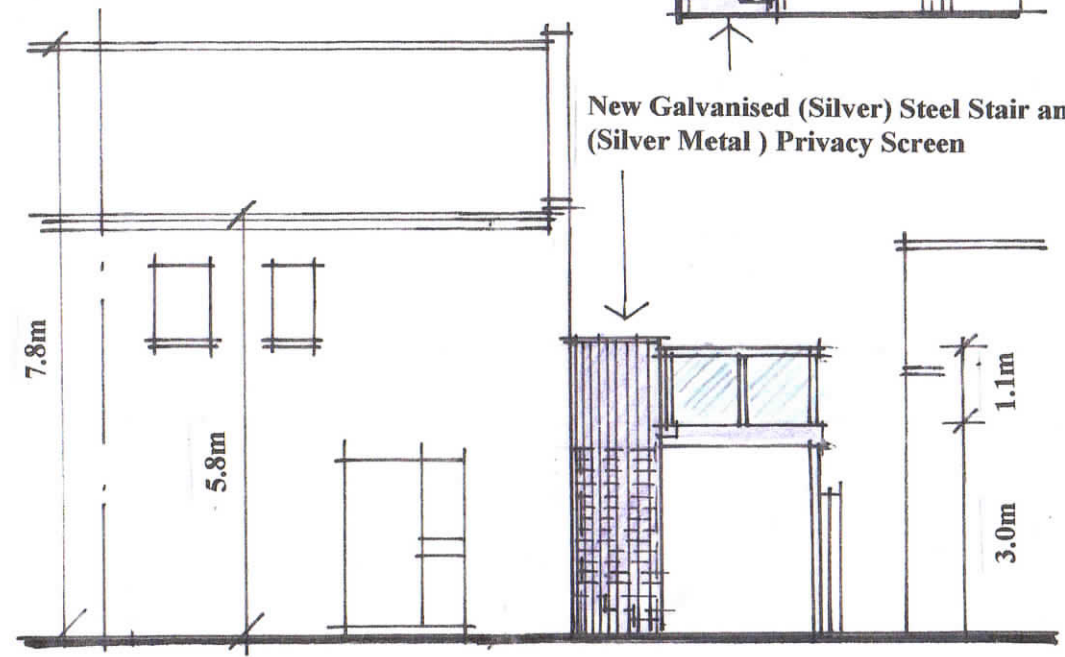

PROPOSED

External Finishes

- New Doors brown upvc**
- Galvanised steel stair and balcony with tile finish as existing (see photo)**
- Stainless Steel and glass balustrade as existing (see photo)**

New Galvanised (Silver) Steel Stair and (Silver Metal) Privacy Screen