


Front/South Elevation as Existing



Gable/West Elevation as Existing

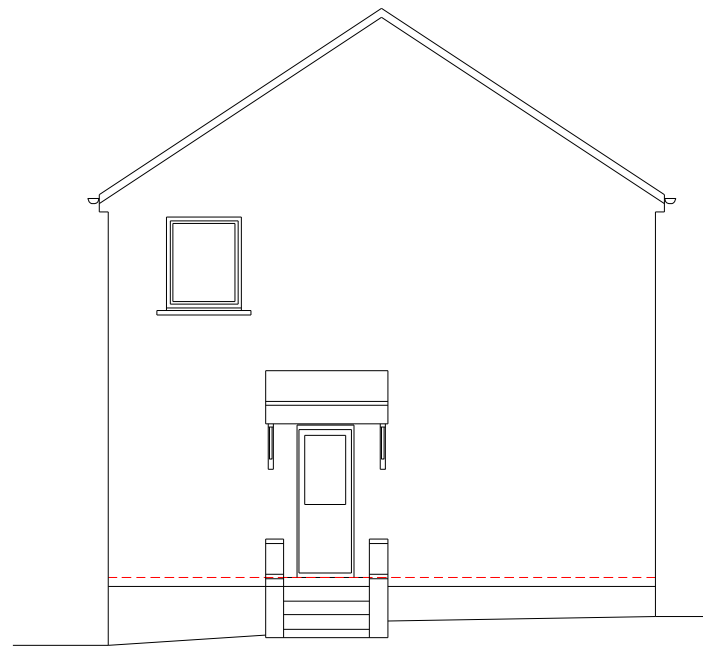

Existing House

01555 893122
0773 0067409
01555 893122
info@calumarchitect.co.uk

A - SCALE BAR ADDED


22/1/23

194 New Trows Road
Lanarkshire
ML11 0ER


01555 893122
0773 0067409
01555 893122
info@calumarchitect.co.uk

PLANNING		
[REDACTED]		
[REDACTED]		
[REDACTED]		
[REDACTED]		
396	05	A


FINISHES
 Roof - Concrete interlocking tiles
 Gutters & Downpipes - White gutters & black downpipes to match existing
 Fascias & Soffits - White upvc fascias and soffits
 Walls - Dry dash render with smooth banding surround to match existing
 Windows & Doors - White UPVC windows and doors to match existing

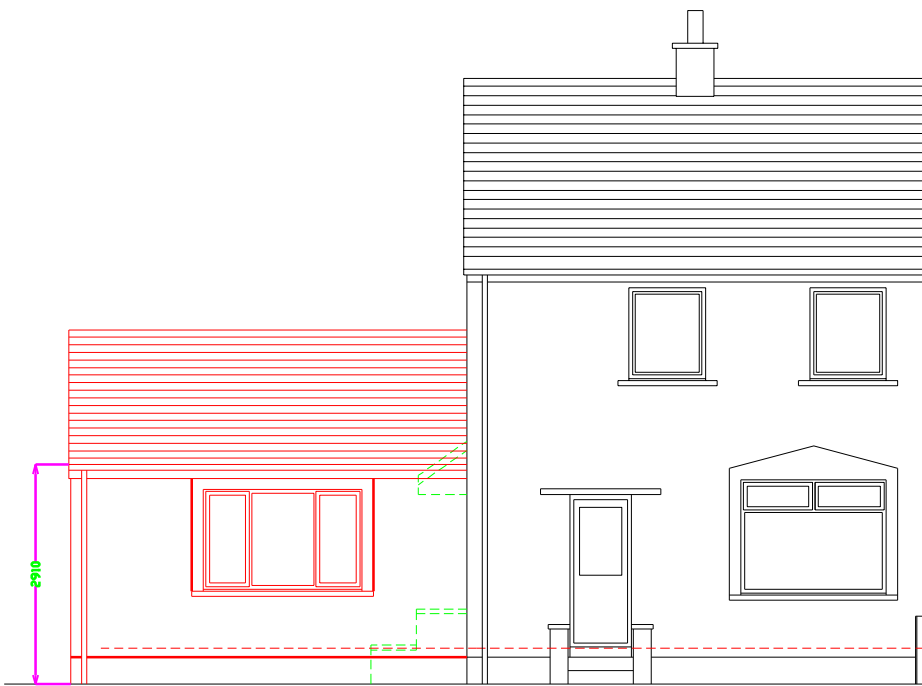

Front/South Elevation as Proposed

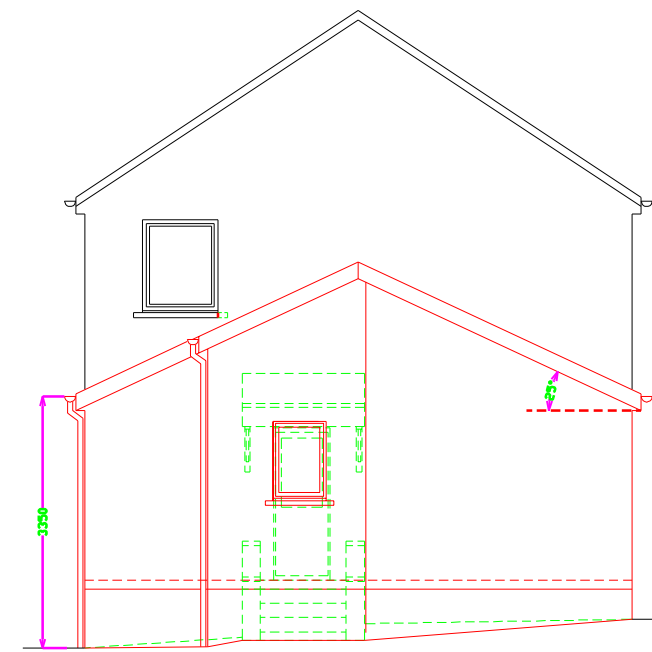

Gable / West Elevation as Proposed

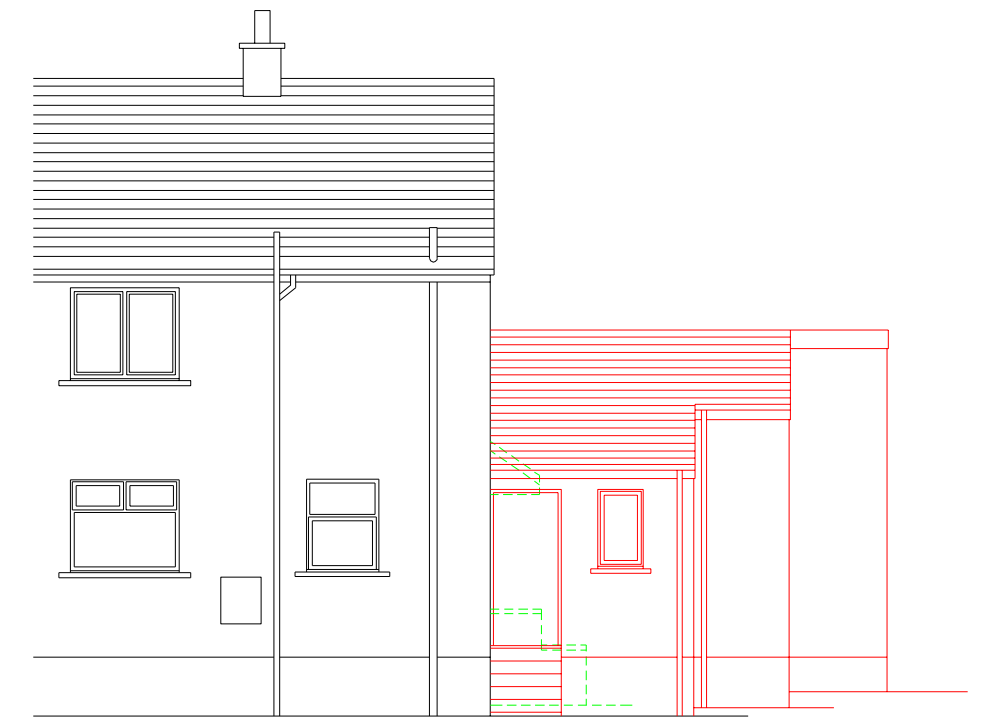

Rear / North Elevation as Proposed