




# Land to the Rear of 40 Victoria Road, Fleur de Lys

## Tree Constraints Plan

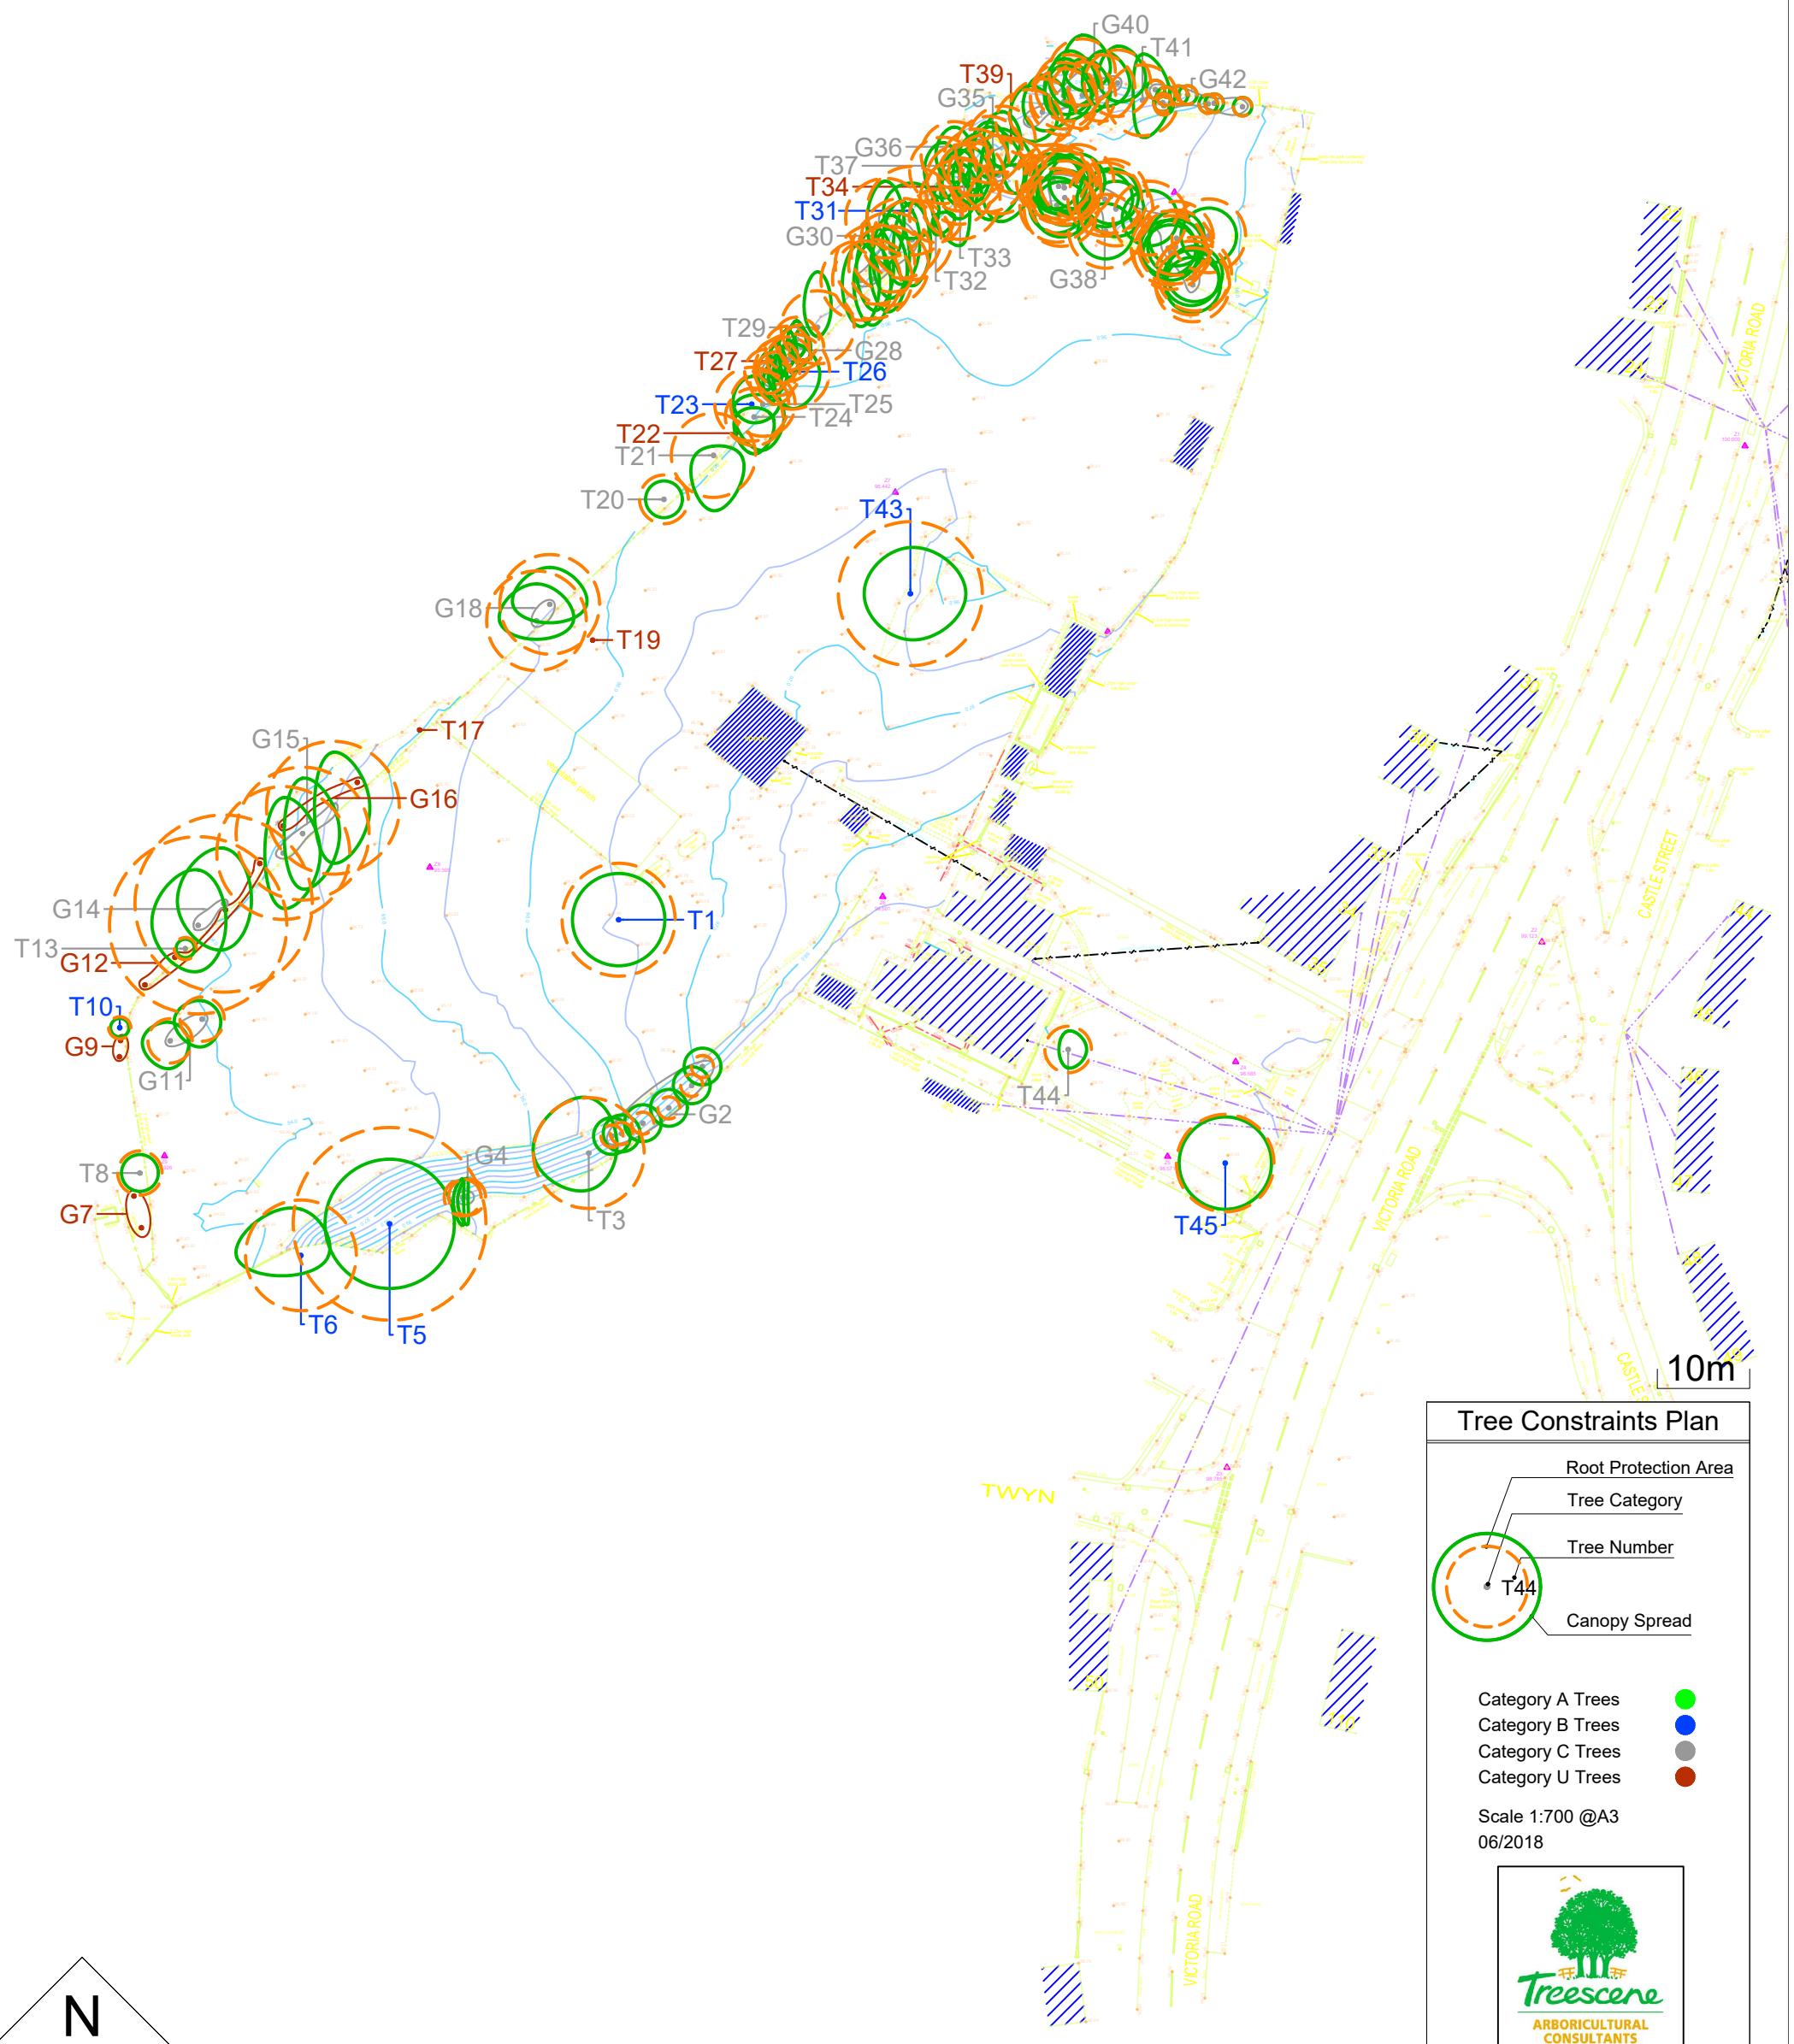


# Land to the Rear of 40 Victoria Road, Fleur de Lys

## Tree Constraints Plan

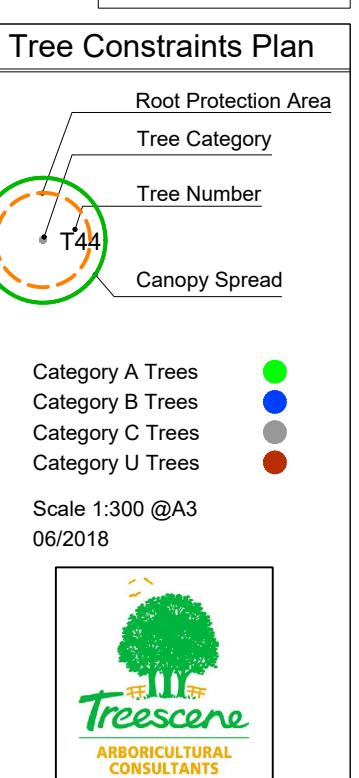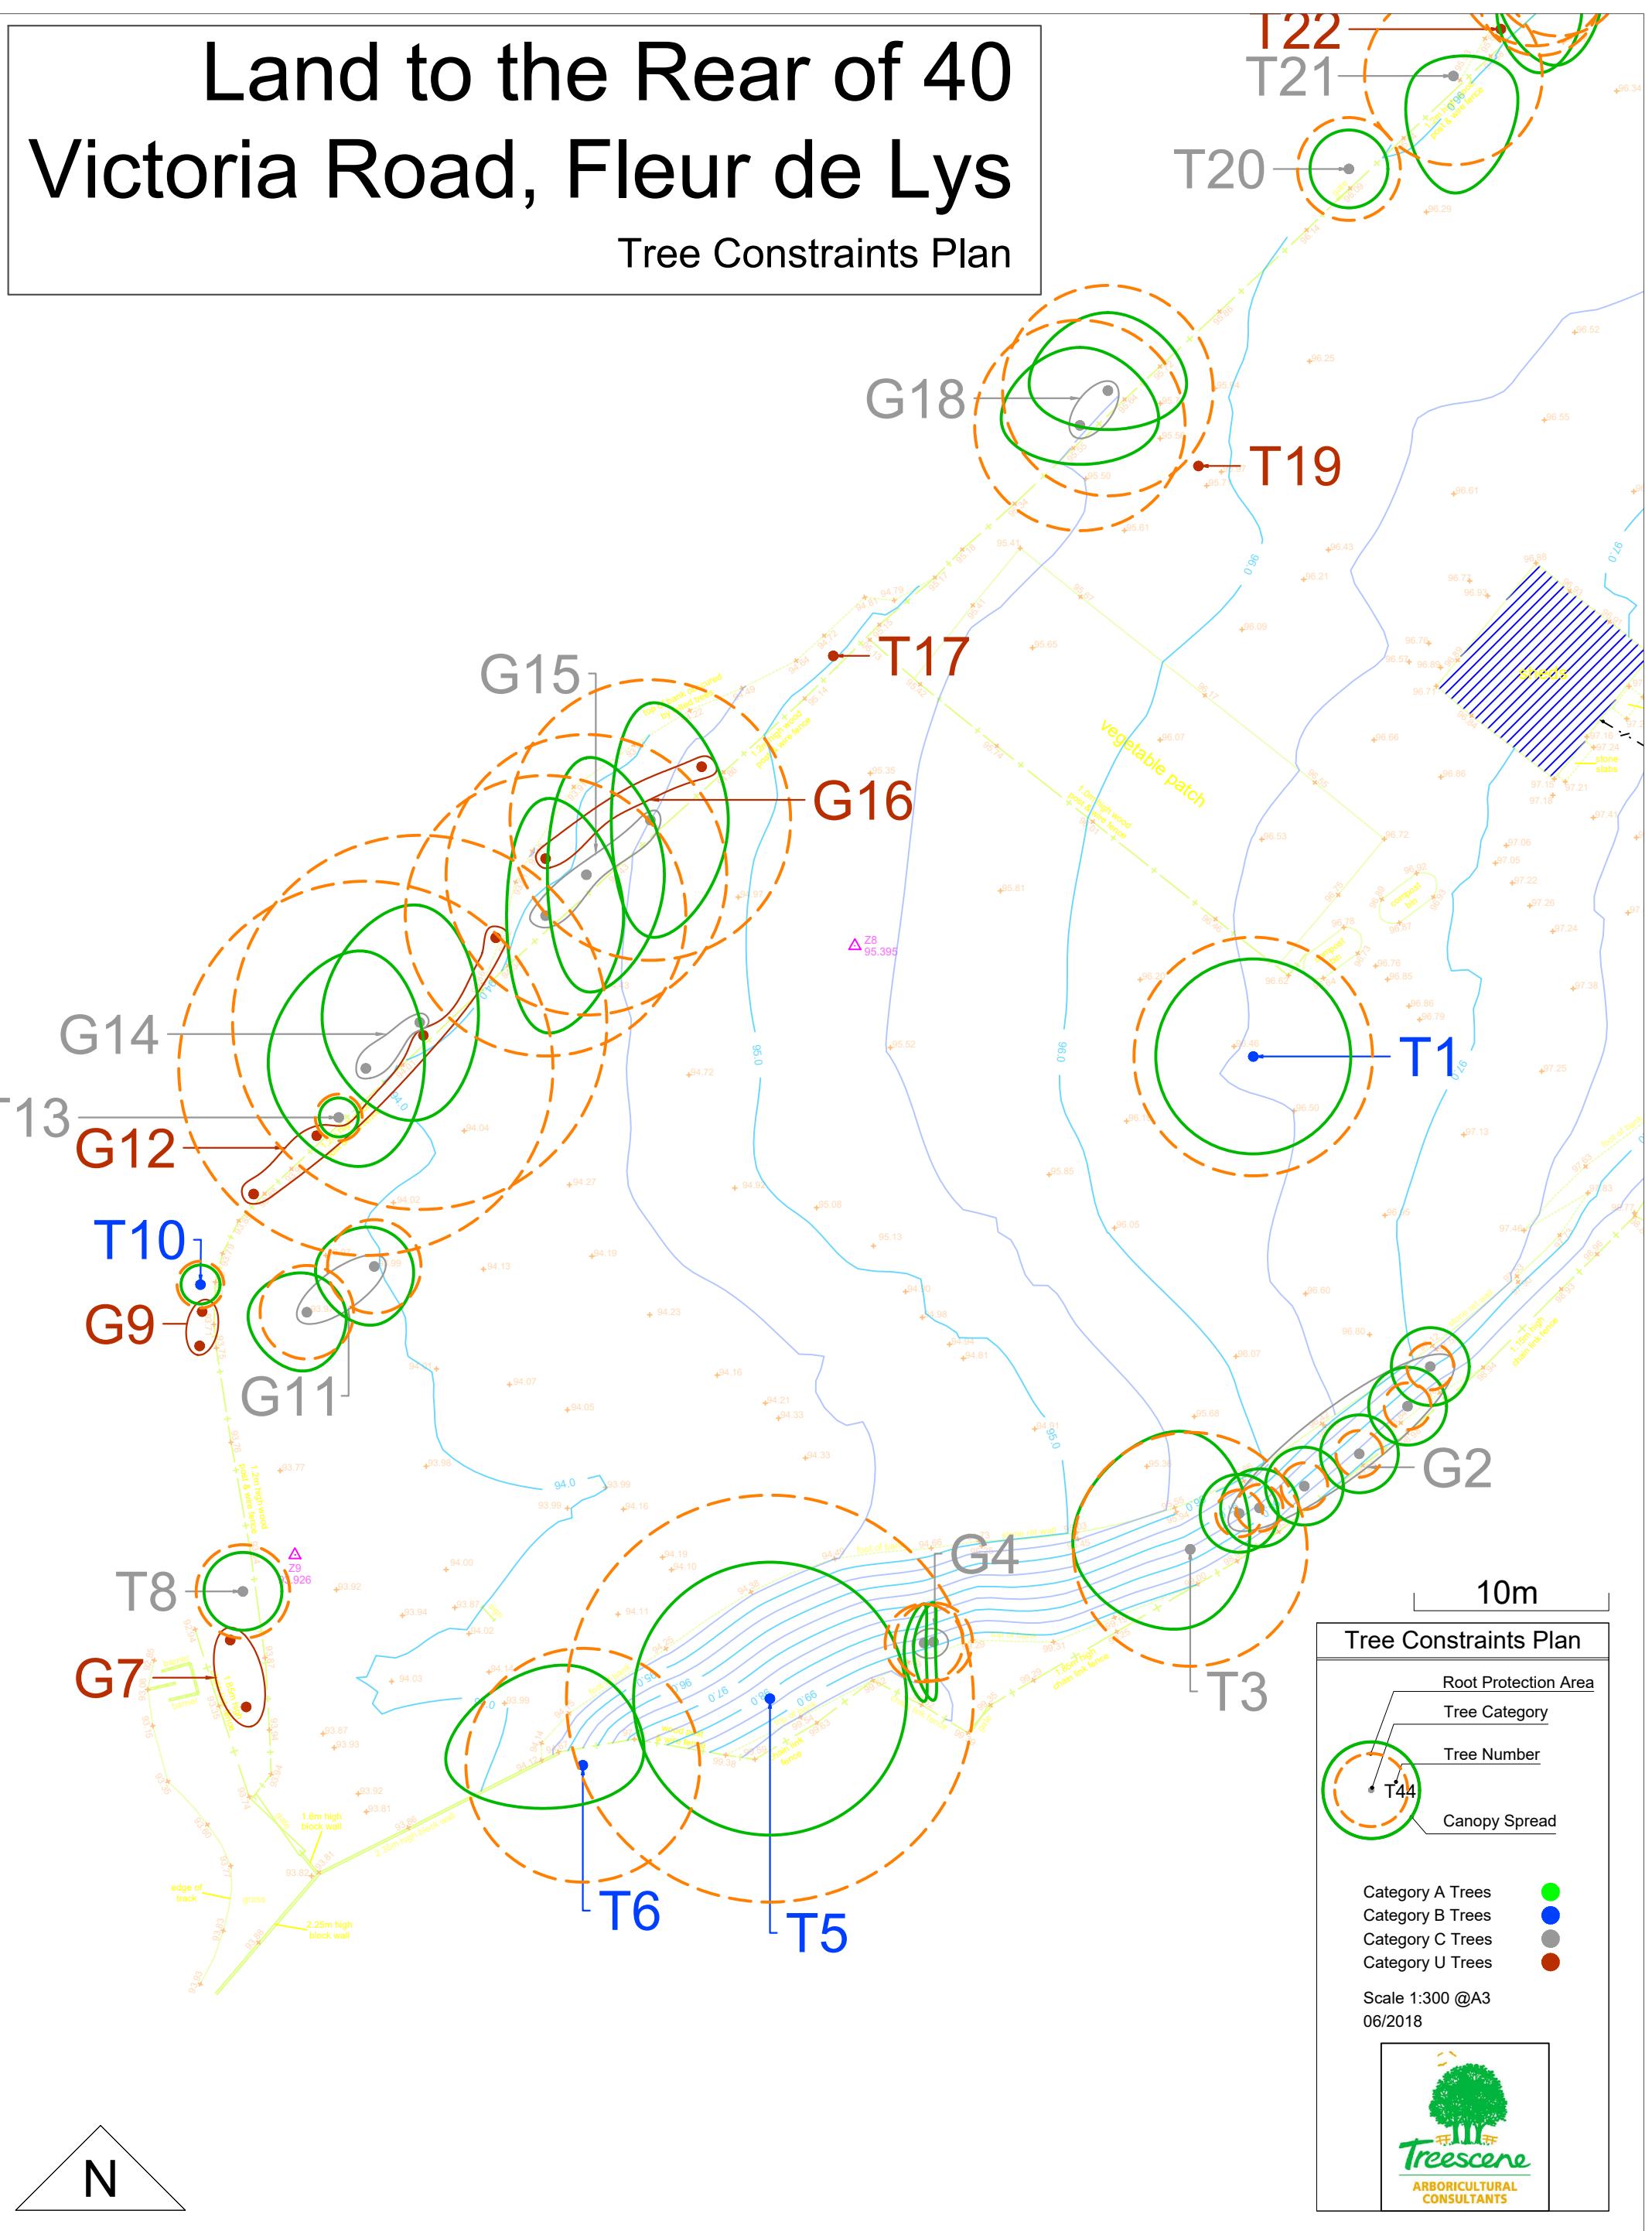

# Land to the Rear of 40 Victoria Road, Fleur de Lys

# Tree Constraints Plan

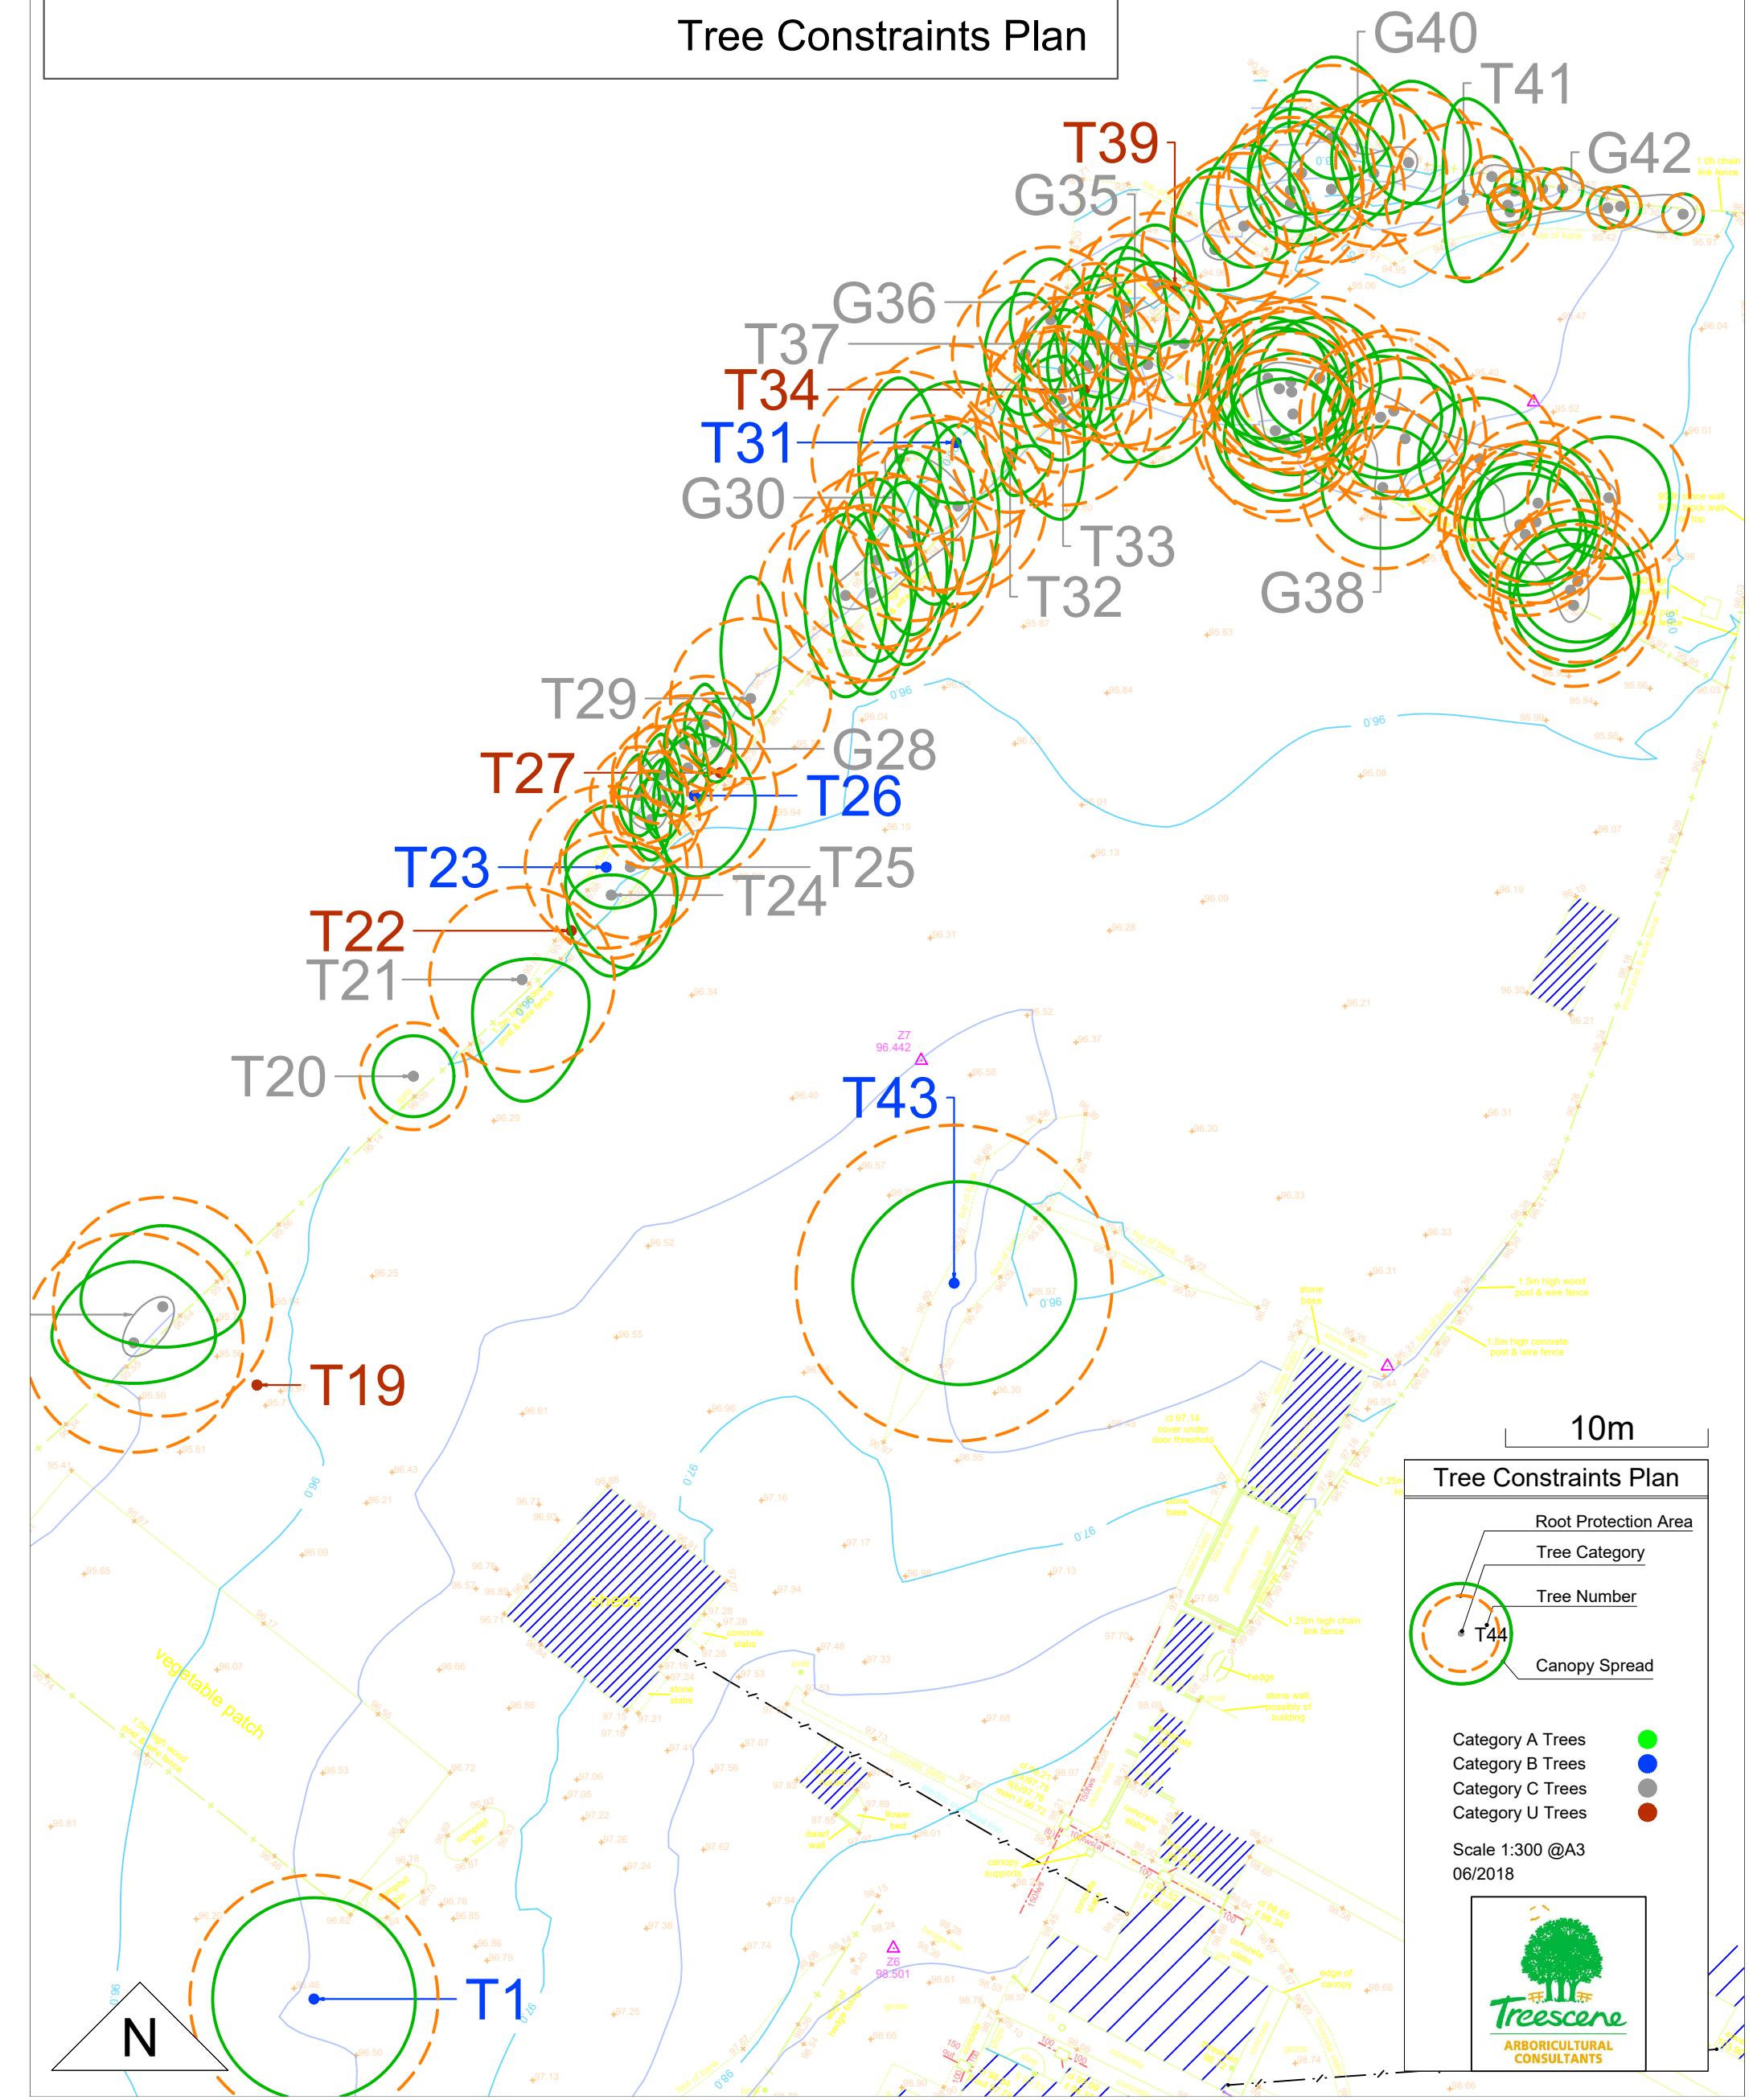

# Land to the Rear of 40 Victoria Road, Fleur de Lys

## Tree Constraints Plan

