


Ground Floor Plan - Proposed
1:50

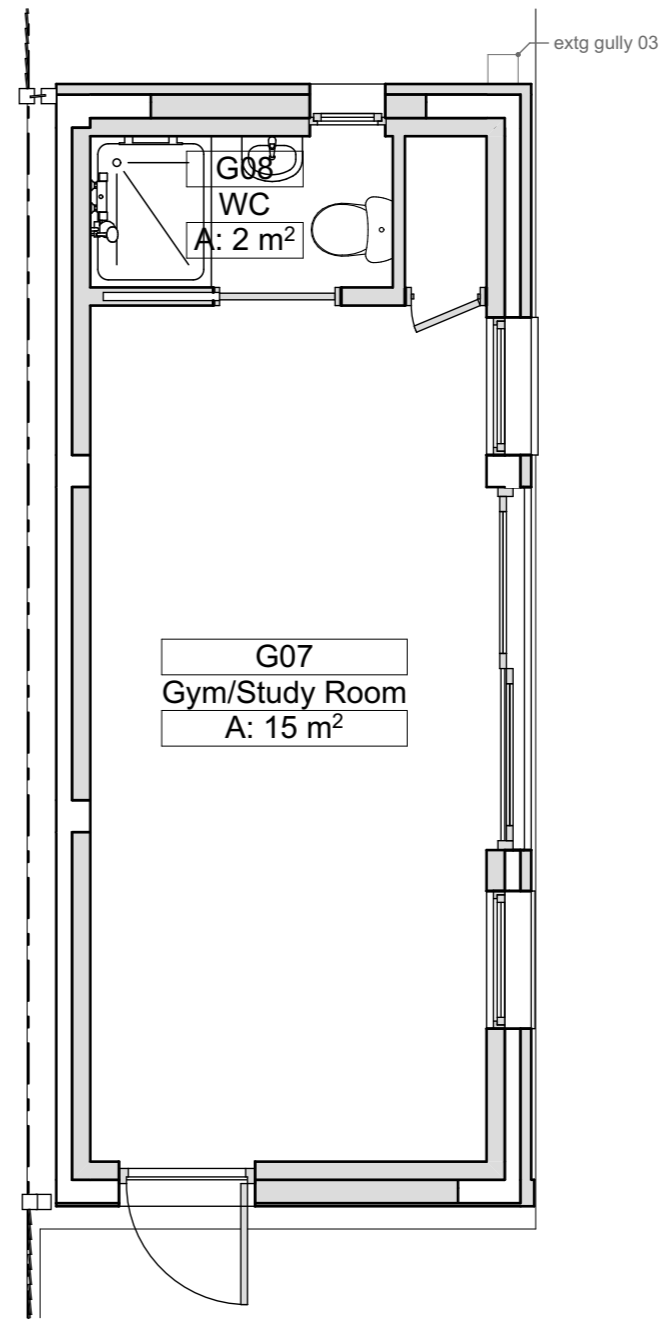

Garage - GF Plan - Proposed
1:50

For Planning purposes only.
If in doubt ASK!

Notes

drawing status

PROPOSED

Rev Description Date

Job title
**Extensions & Alterations to
96 Perne Road
Cambridge
CB1 3RR**

Drawing title
Ground Floor Plan - Proposed

Scale	Date	Drawn
AS SHOWN @A3	AUG 23	PM
Project No	Drawing No	Rev
0100	111	b