




East Elevation - Proposed
1:100

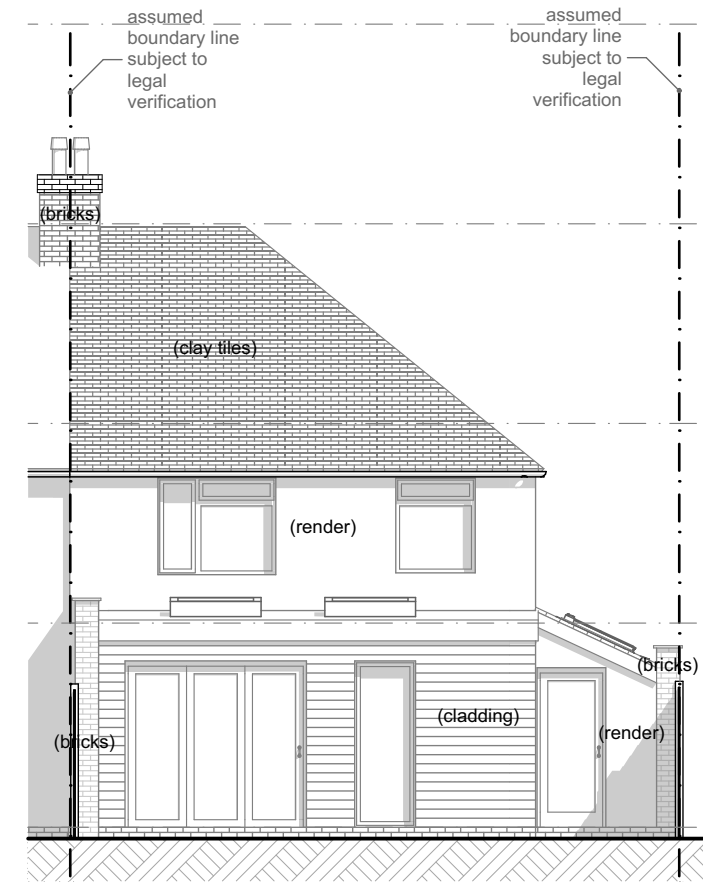

North Elevation - Proposed
1:100

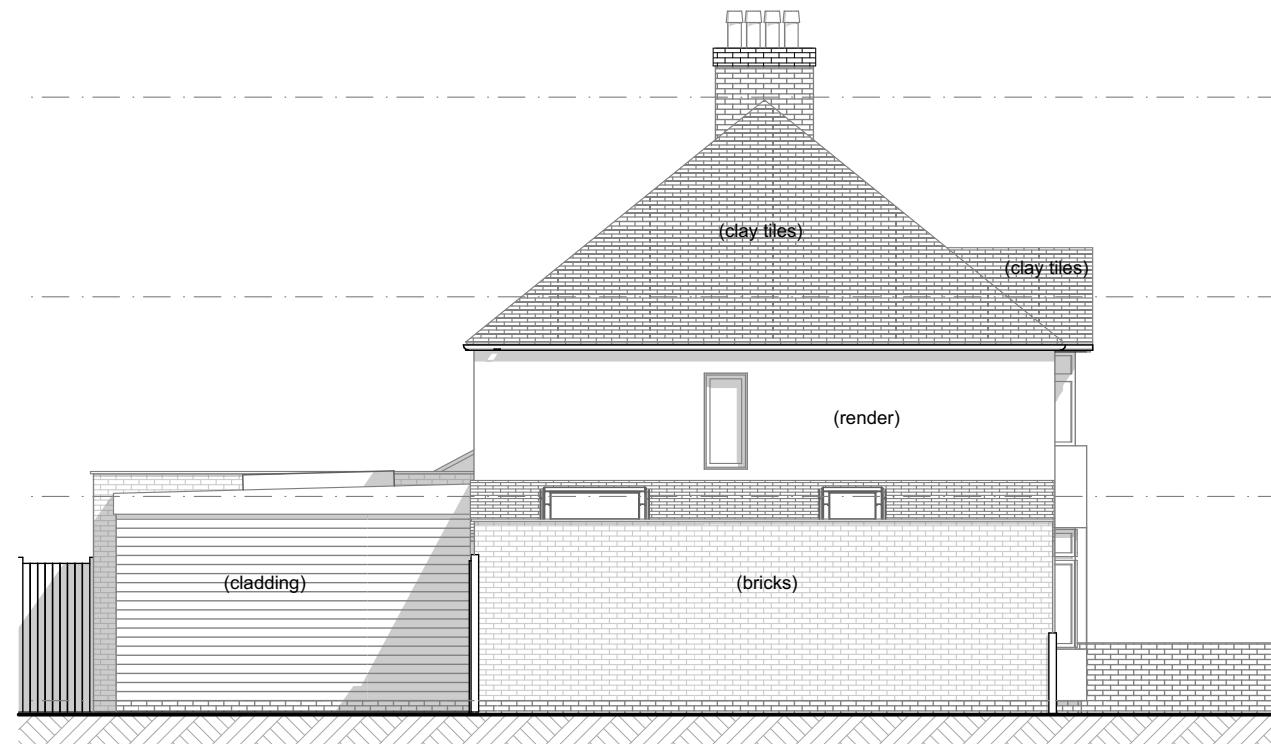

West Elevation - Proposed
1:100

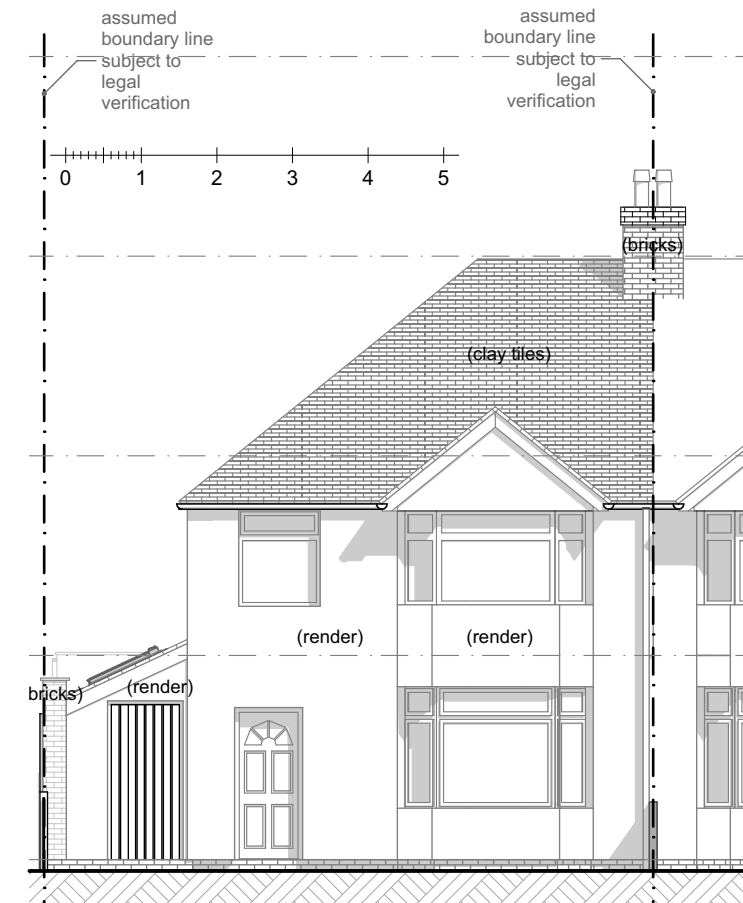

South Elevation - Proposed
1:100

For Planning purposes only.
If in doubt ASK!

Notes

drawing status

PROPOSED

Rev	Description	Date

Job title
**Extensions & Alterations to
96 Perne Road
Cambridge
CB1 3RR**

Drawing title
Elevations - Proposed

Scale	Date	Drawn
AS SHOWN @A3	AUG 23	PM
Project No	Drawing No	Rev
0100	121	a