


DO NOT SCALE FROM THIS DRAWING

Notes  
All dimensions to be checked on site  
Any discrepancies to be reported immediately to the Architect  
Drawing to be read in conjunction with all relevant design information, including Architects, Services, Civil and Structural Engineers drawings  
All existing site, tree, building and survey information has been compiled from different sources, including information supplied by third parties  
**NOT FOR CONSTRUCTION**

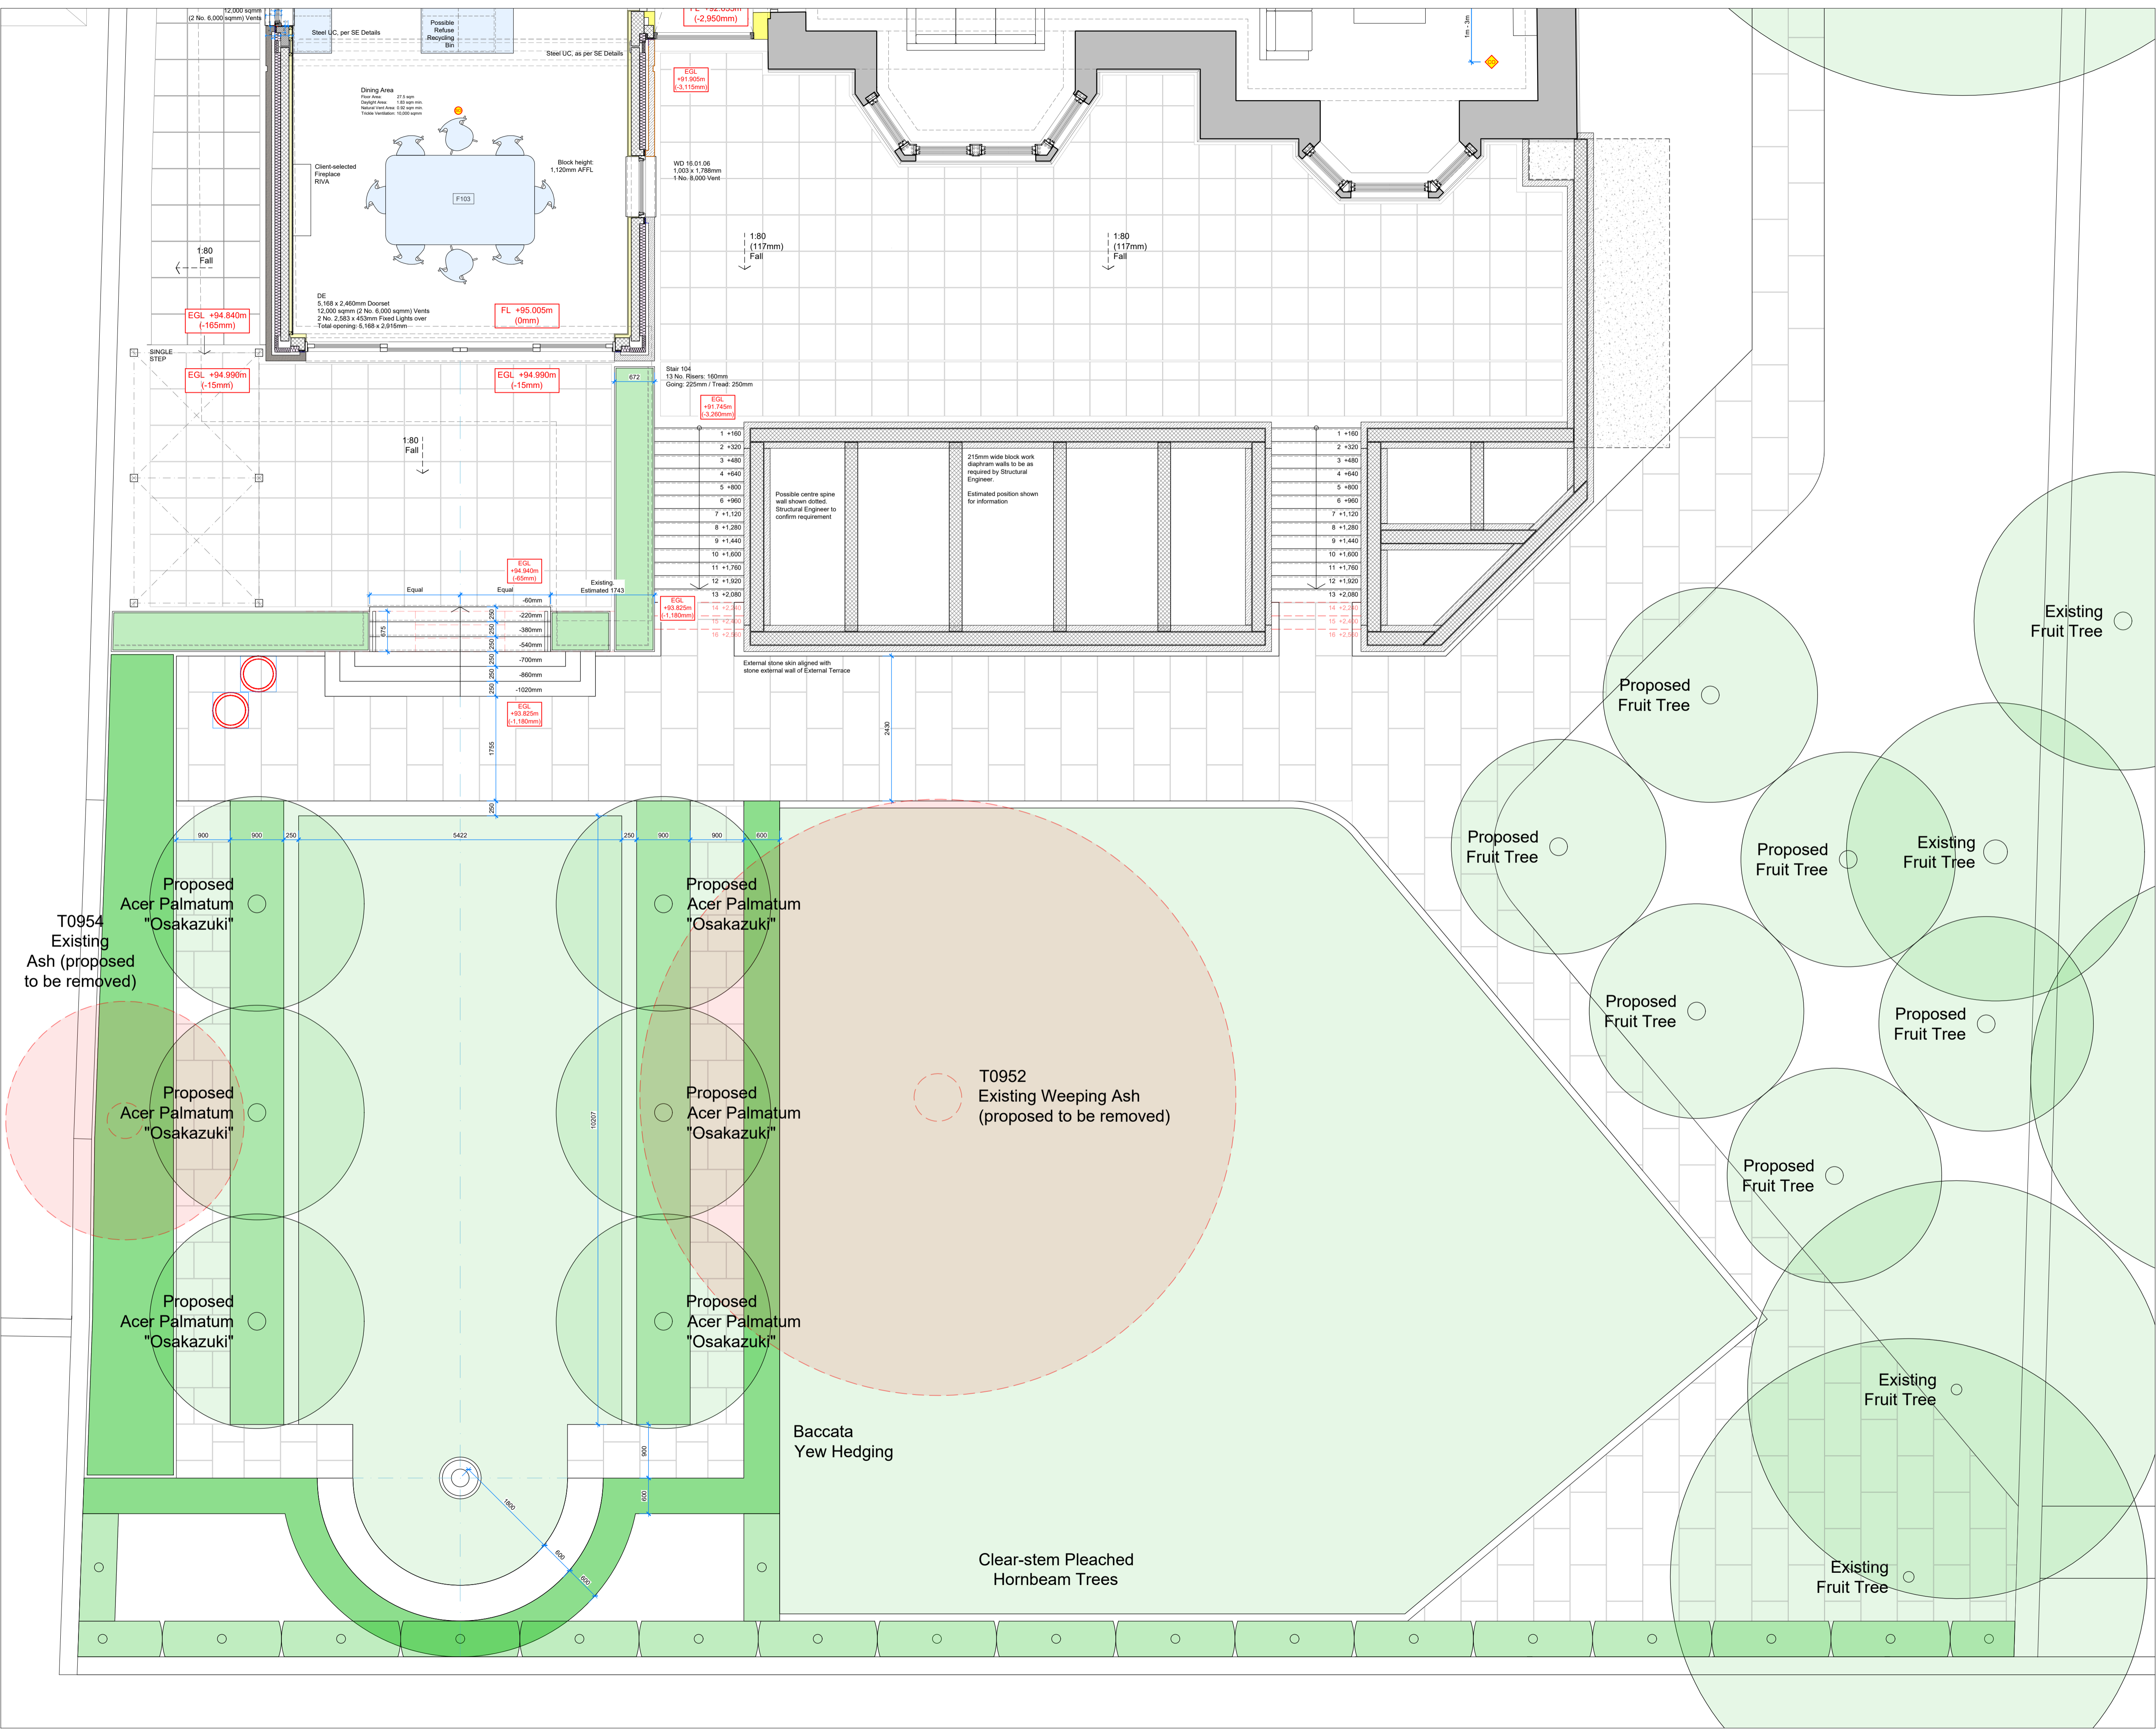

- Rev 5 13.12.2023 Proposed planting updated following meeting with Landscape Designer & Client on site.
- Rev 4 24.11.2023 Updated following receipt of drawing from Landscape Designer, and further conversations within site meeting between Client and Main Contractor.
- Rev 3 22.11.2023 Updated following conversation with Landscape Designer on 22.11.2023 Work in progress.
- Rev 2 16.11.2023 Updated as per discussion with Client, Contractor & Landscape Designer on site. Work in progress.
- Rev 1 05.11.2023 Preliminary Issue

S1024 209		Rev 5
TITLE	SITE DRAWINGS EXTERNAL WORKS REAR GARDEN	
SCALE	1:50 @ A1; 1:100 @ A3	
PRELIMINARY		
PROJECT	REFURBISHMENT OF 16 HOPE TERRACE THE GRANGE EDINBURGH EH2 9AR	
CLIENT	ELPIS PROPERTY LTD	
<b>DAWSON WILLIAMSON</b> ARCHITECTS		
Bradford Edinburgh 01274 551 300 info@dawsonwilliamson.co.uk		

THE DETAILS SHOWN ON THIS DRAWING ARE CONFIDENTIAL & THE DRAWING IS THE EXCLUSIVE PROPERTY OF DAWSON WILLIAMSON LTD. NO USE, COPY OR DISCLOSURE OF THE DRAWING MAY BE MADE WITHOUT OUR PERMISSION & THE DRAWING MUST BE RETURNED TO DAWSON WILLIAMSON LTD WHEN REQUIRED.  
© Dawson Williamson Ltd 2023