



Existing Ground Floor Plan 1:100

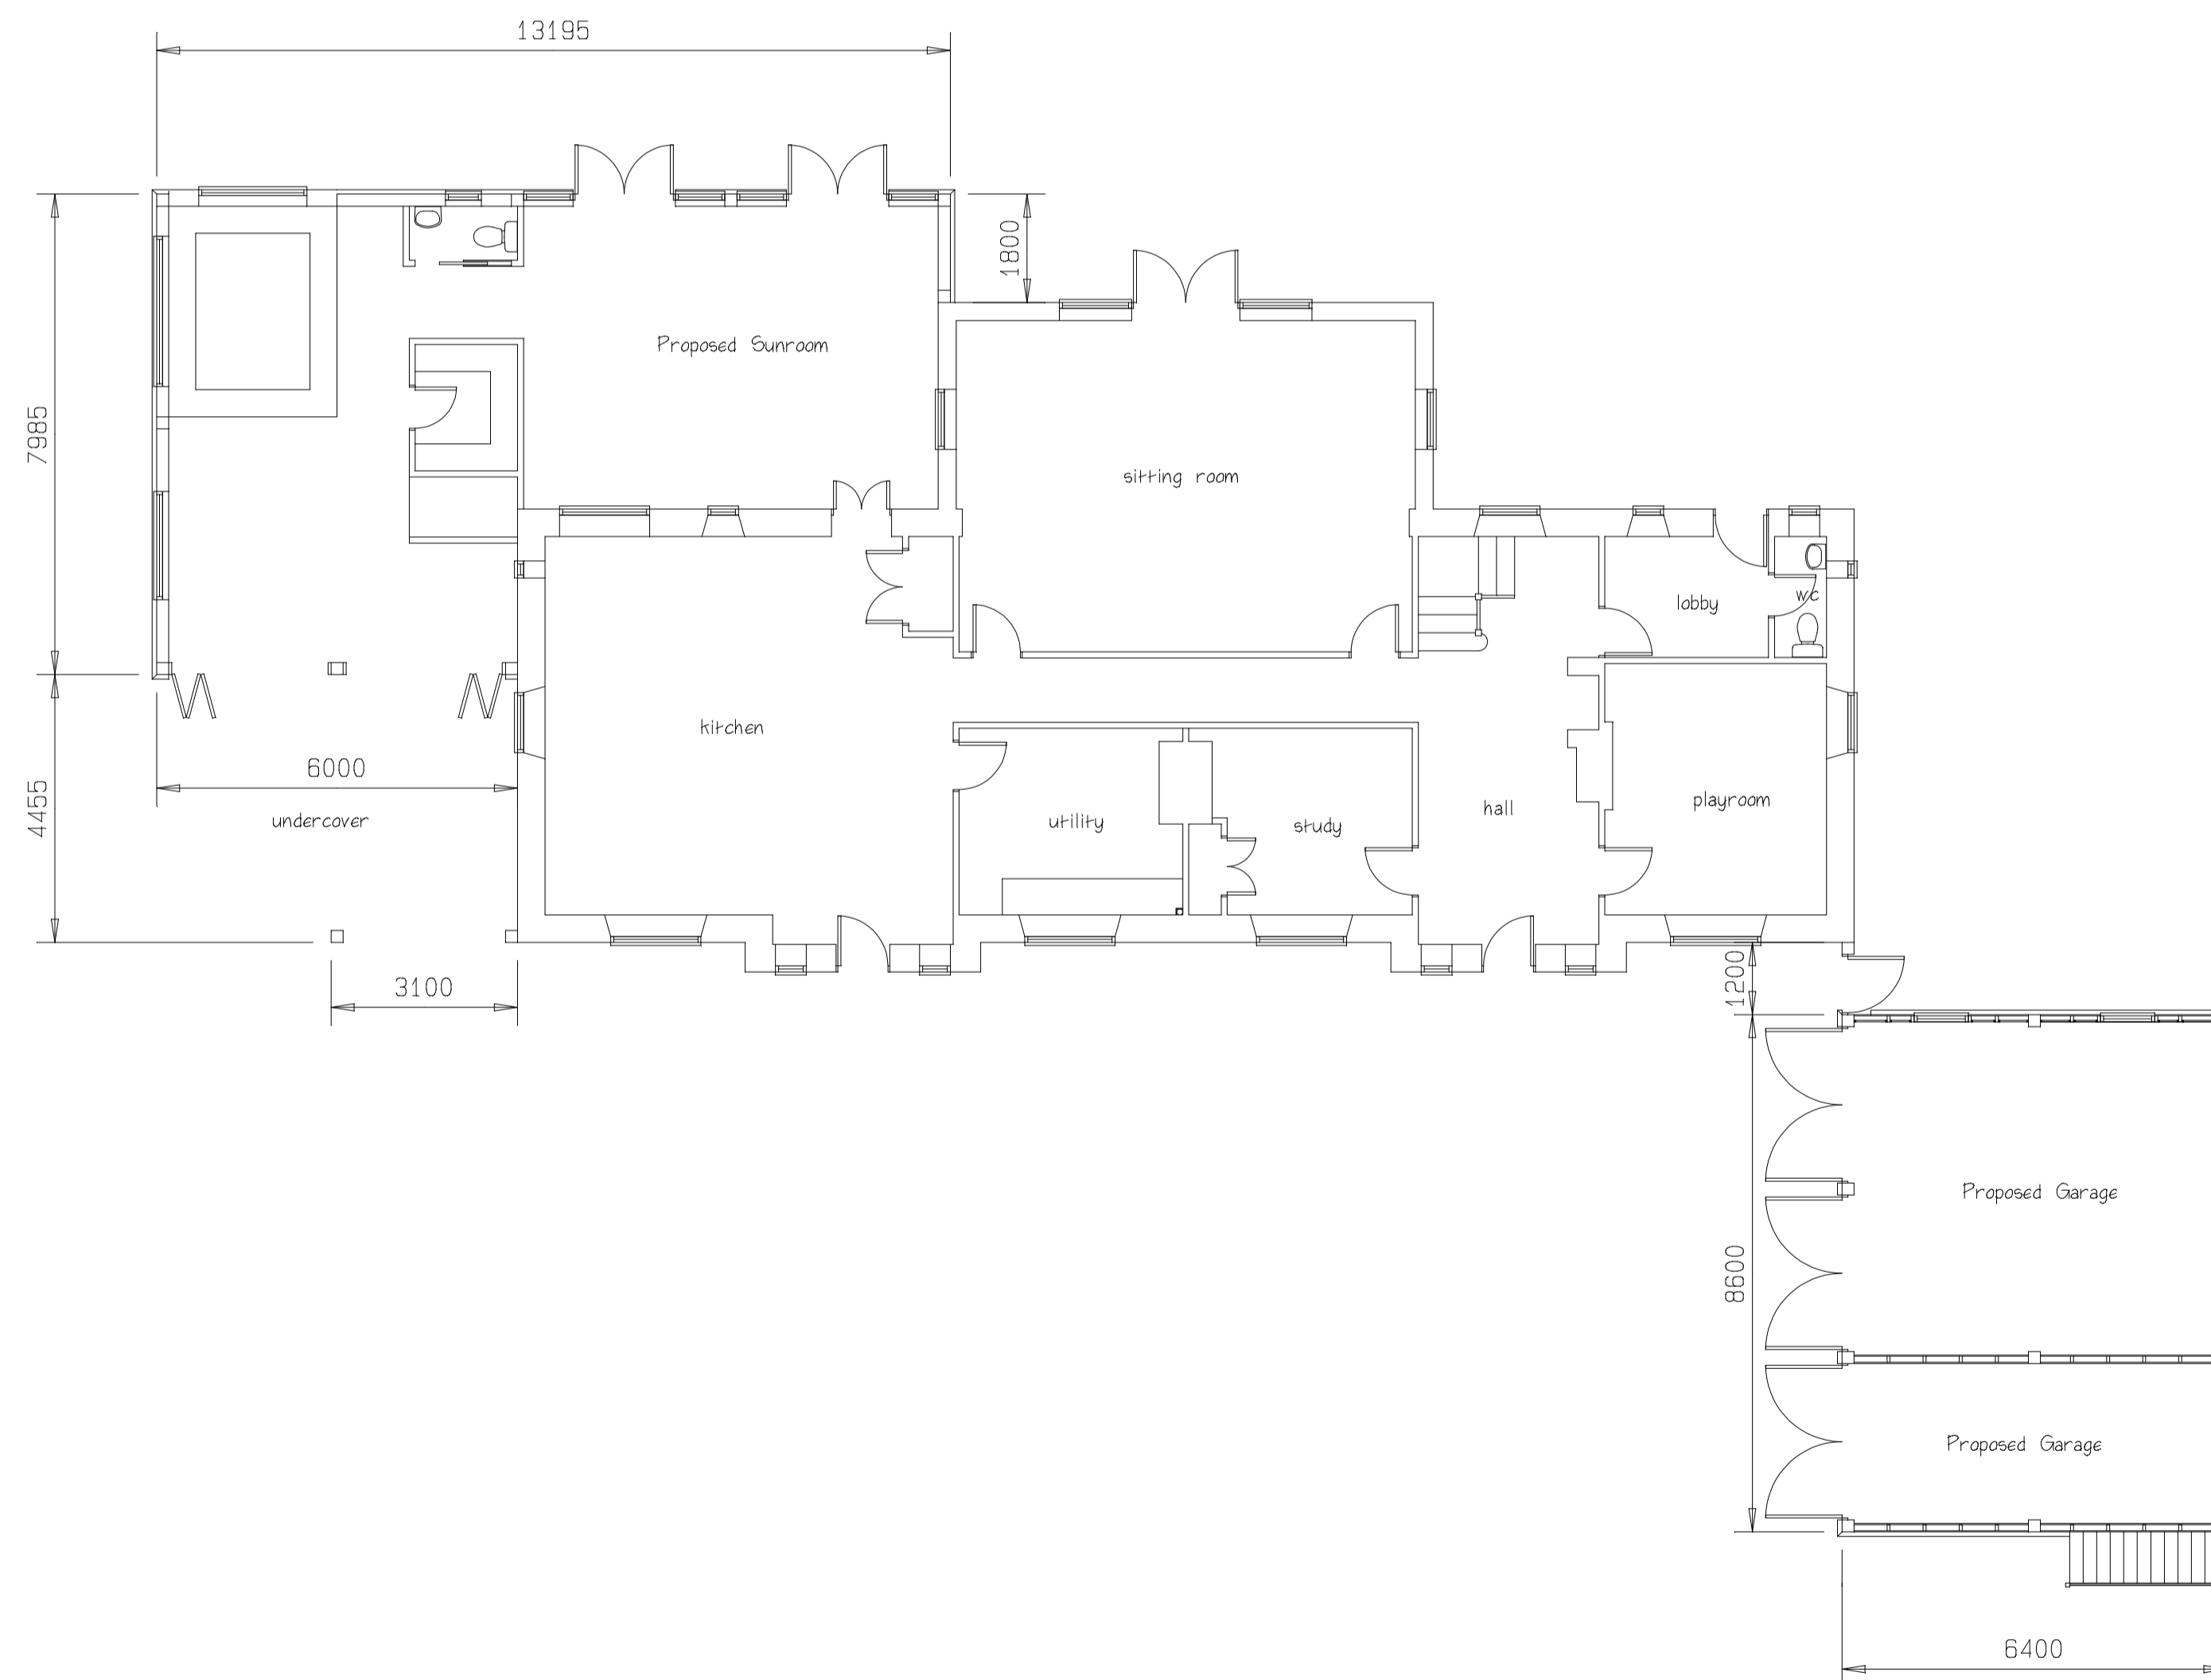

Proposed Ground Floor Plan 1:100

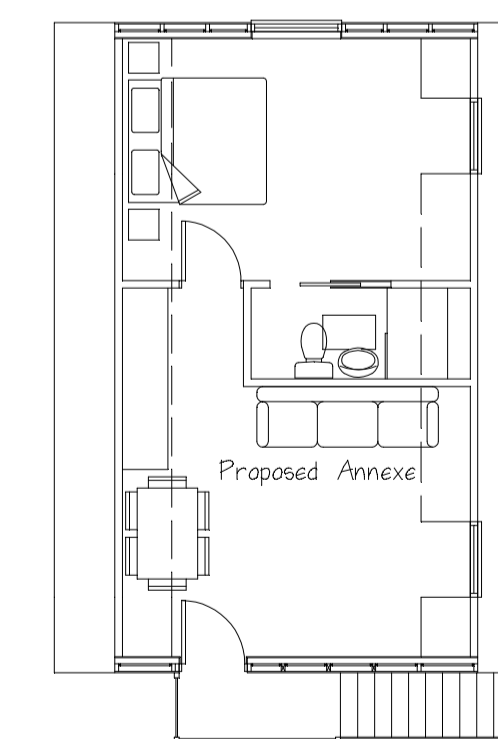

Proposed First Floor Plan (Garage) 1:100