




Proposed Front (South) Elevation 1:100




Proposed Side (West) Elevation 1:100



Proposed Side (East) Elevation 1:100

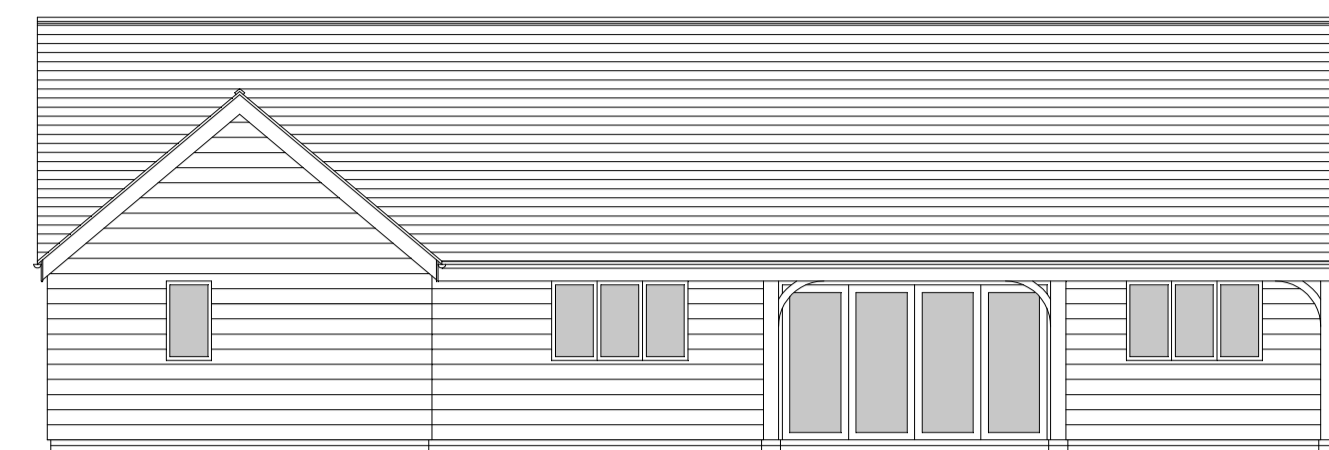

Proposed Rear (North) Elevation 1:100

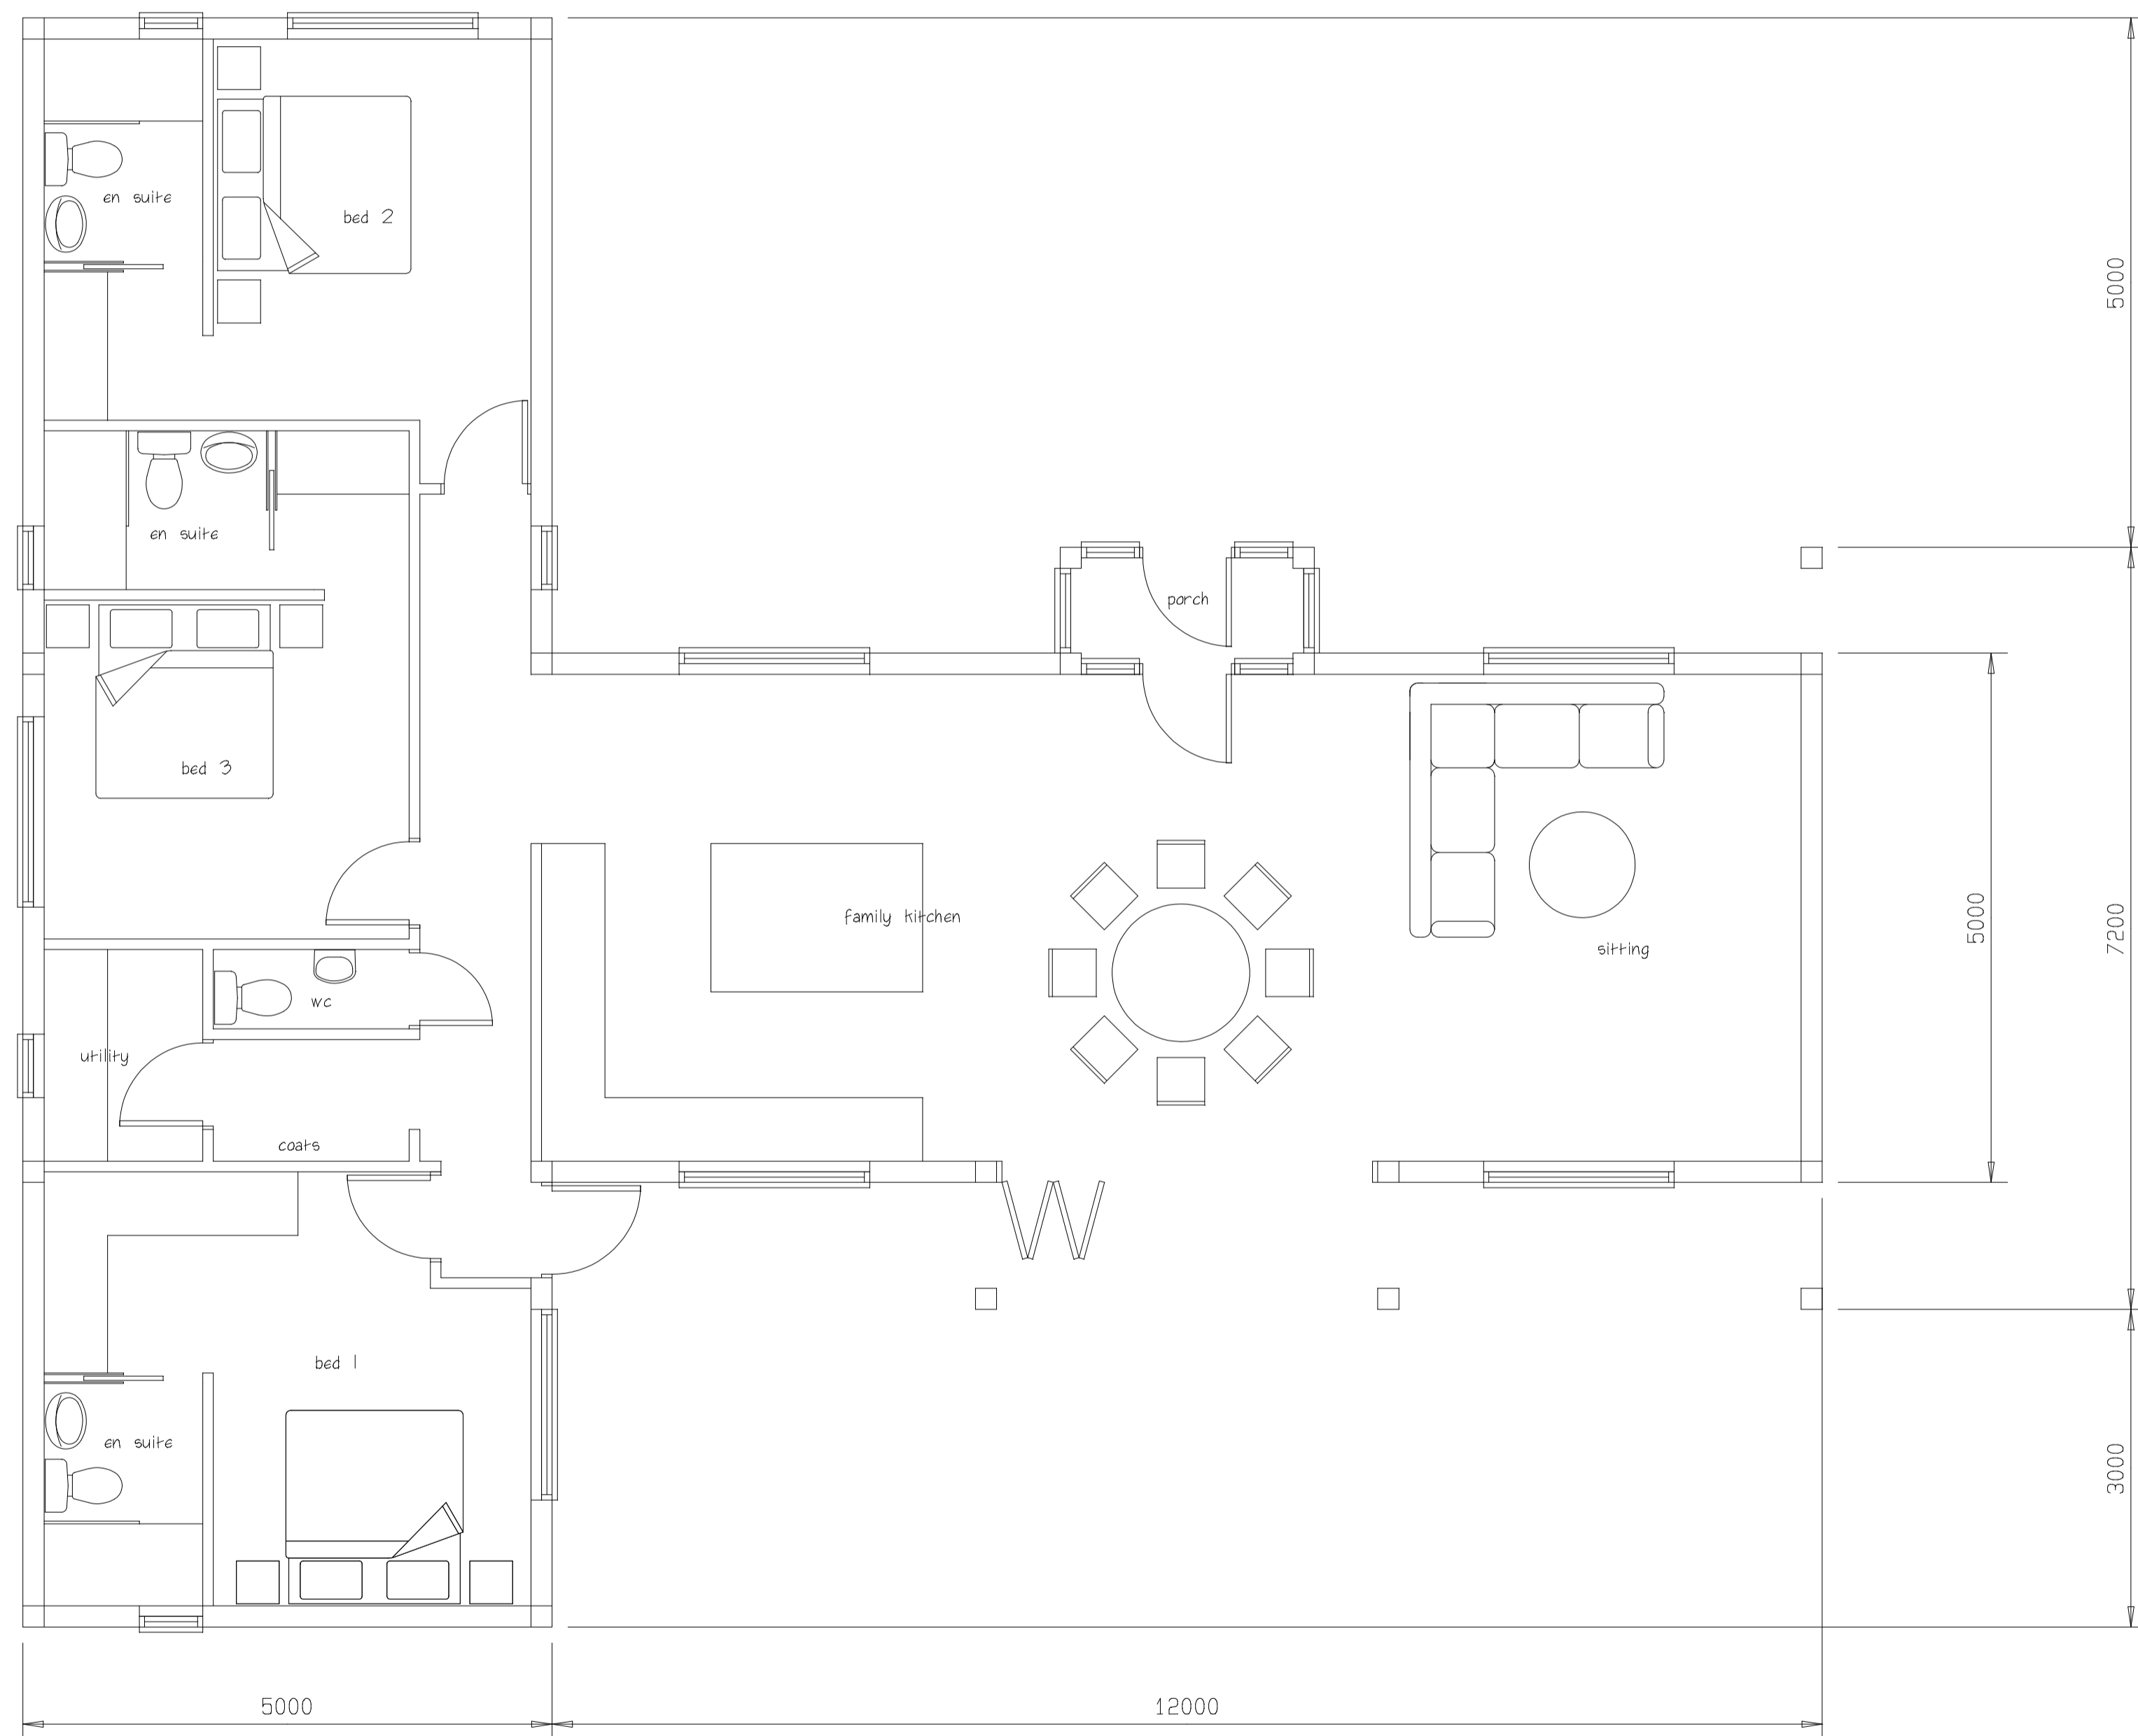

Proposed Ground Floor Plan 1:50

PLANNING NOTES

ROOF  
 FLAT SMOOTH CONCRETE TILES TO MATCH EXISTING

WALLS  
 200 SQUARE TIMBER FRAME AND TIMBER POSTS WITH  
 150 BRICKWORK TO DPC

HORIZONTAL NATURALLY WEATHERED TIMBER BOARDING

UPVC OR ANODISED ALUMINIUM DOORS AND WINDOWS