


## Product details Forest Ultima 2.4m x 2.4m Pergola Kit

- **Assembly Service Required:** No
- **Depth:** 2400 mm
- **Height:** 2450 mm
- **Width:** 2400 mm
- **Weight:** 147.22 kg
  
- **Material:** Timber
- **Colour:** Natural timber
- **Treatment:** Pressure treated
- **Finish:** Smooth timber
- **Years Guaranteed:** 15
  
- **Certifications Met:** FCS
- **Type:** Pergola
- **Brand Name:** Forest Garden

### Features & benefits

- The ultima pergola (2.4 x 2.4m) will create a stunning feature in your garden
- Space to accommodate a table and chairs creating a retreat from which to enjoy your garden
- Classic pergola roof battens are perfect for housing a blanket of climbing plants
- Splinter free finish
- Pressure treated to ensure longevity
  
- Manufactured from FSC® certified timber
- 15 year guarantee against rot and fungal decay
- Delivered flat packed with all fixtures needed, and easy-to-follow instructions
- Manufactured from smooth planed, pressure treated timber for a superior build



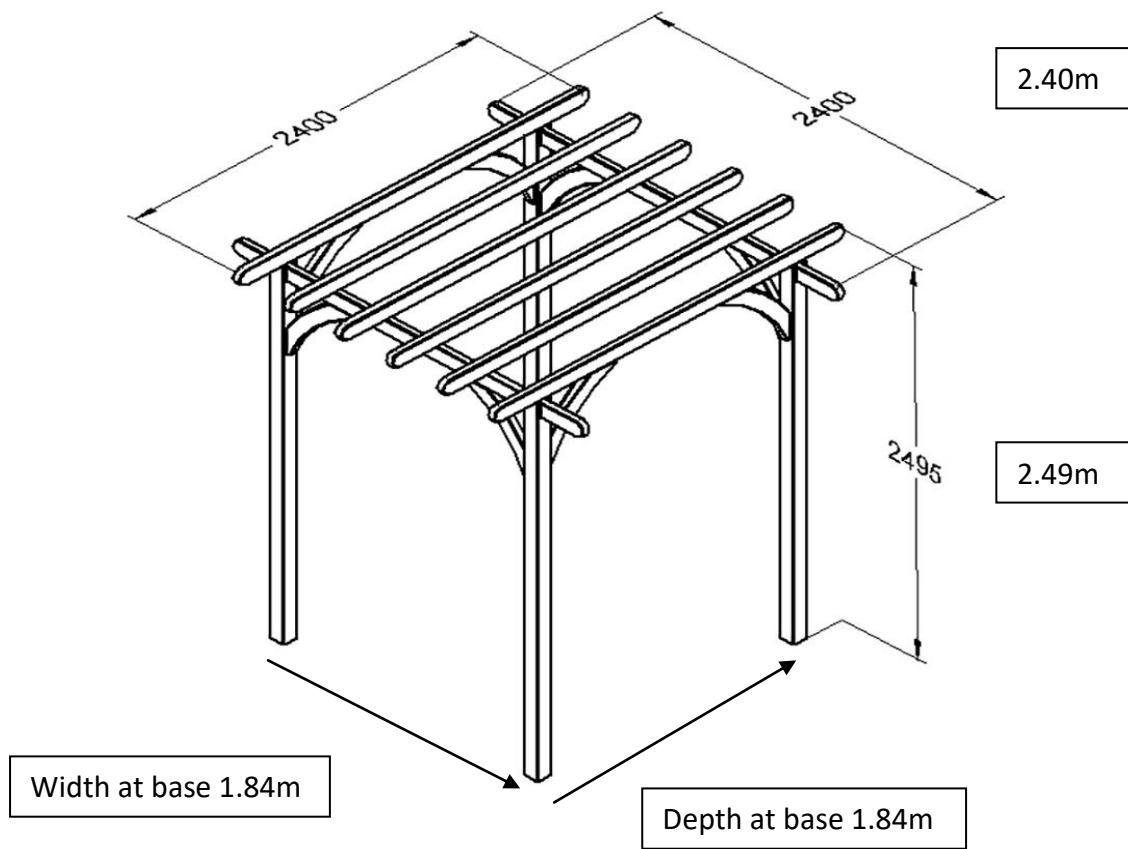

Footprint Area  $3.38\text{m}^2$

Including overhang: Total Area  $5.76\text{m}^2$