

DO NOT SCALE THIS DOCUMENT - USE FIGURED DIMENSIONS ONLY
 ALL DIMENSIONS MUST BE CHECKED ON SITE PRIOR TO COMMENCEMENT OF ANY RELATED WORKS.
 THIS DOCUMENT IS COPYRIGHT OF THE ORIGINATOR, IT MUST NOT BE ALTERED, REPRODUCED OR DISTRIBUTED WITHOUT PRIOR CONSENT.
 THIS DOCUMENT MUST BE READ IN CONJUNCTION WITH ALL SUPPORTING DOCUMENTS PRODUCED BY THE ORIGINATOR AND OTHER PROJECT DISCIPLINES.
 OS MAPPING OBTAINED FROM PROMAP LICENCE No. 100022432 REPRODUCED BY BERRYS UNDER OS LICENCE No. 100003668
 DISCLAIMER NOTES:




SCALE BAR & NORTH POINT:




BEECH HOUSE
 SHREWSBURY BUSINESS PARK
 SHREWSBURY
 SHROPSHIRE
 SY2 6FG
 TEL: 01743 271697
 shrewsbury@berrys.uk.com
 www.berrys.uk.com


ORIGINATING OFFICE:

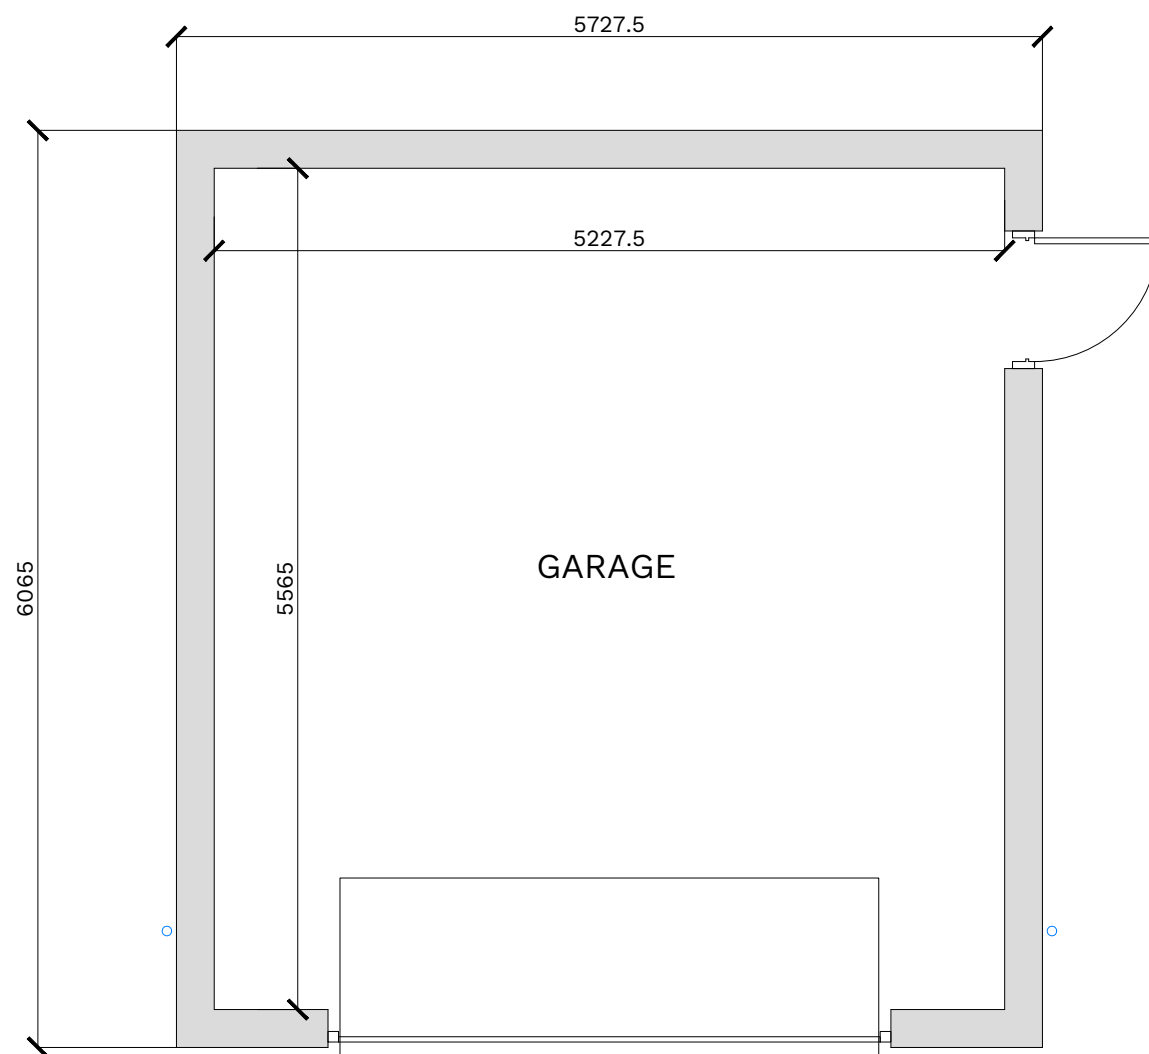


Ground Floor Plan

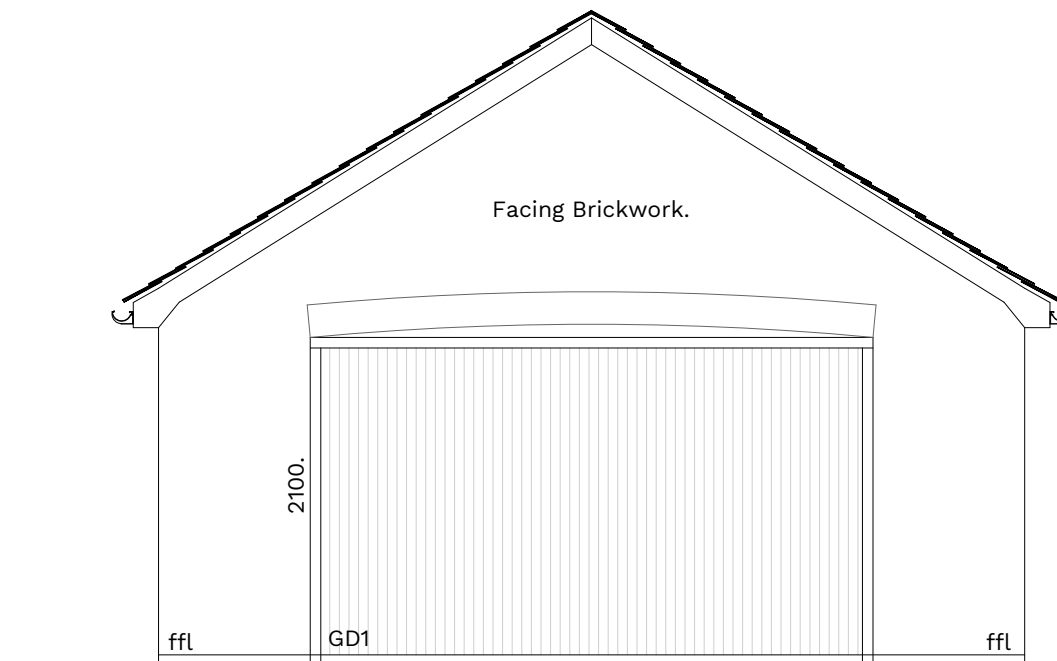


Proposed Front Elevation

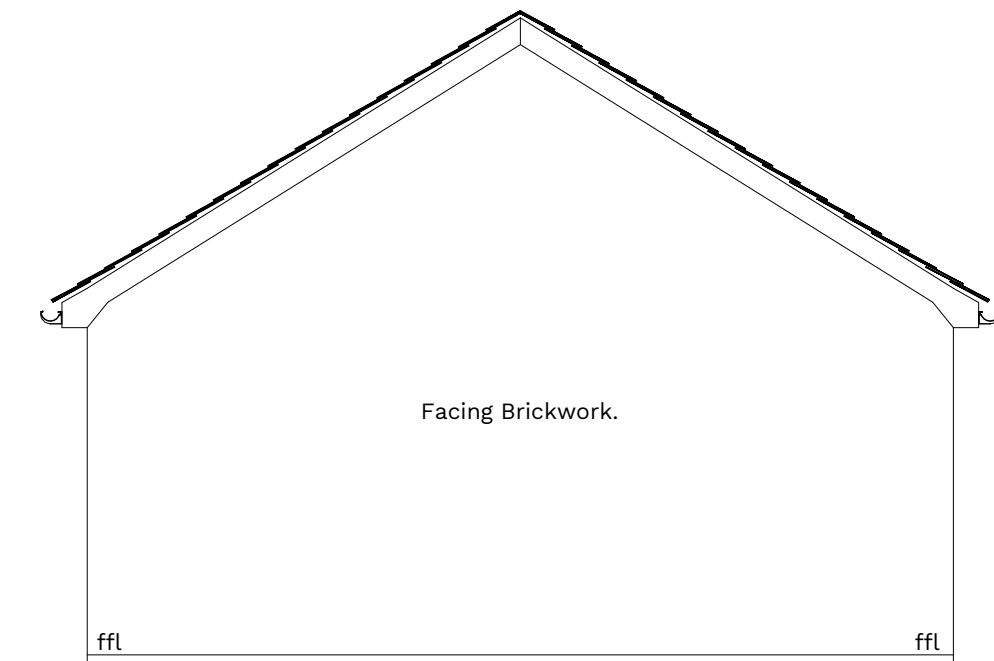

Proposed Rear Elevation

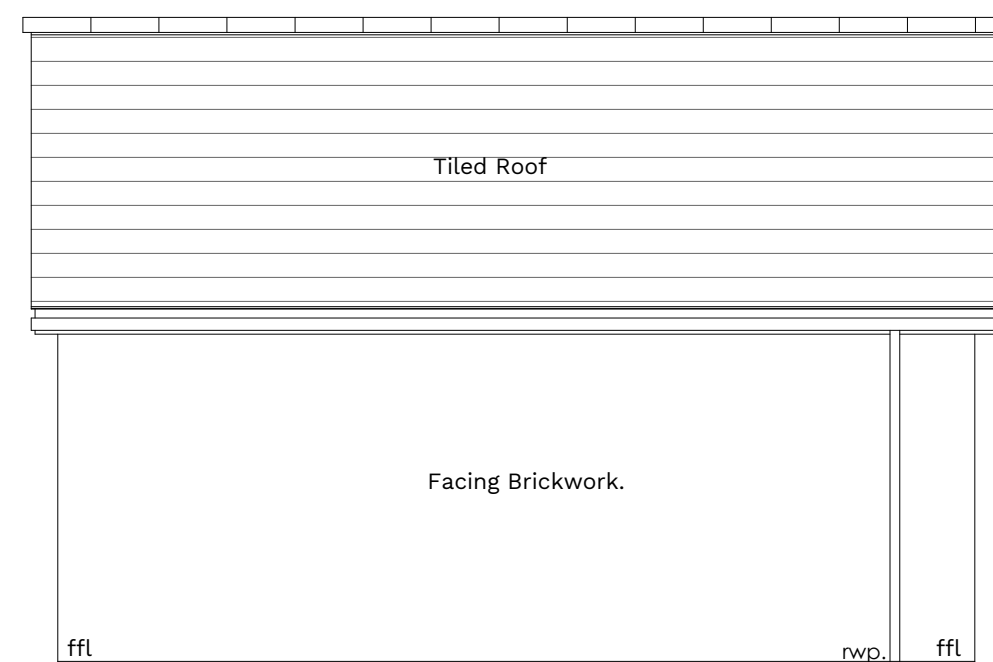

Proposed Side Elevation

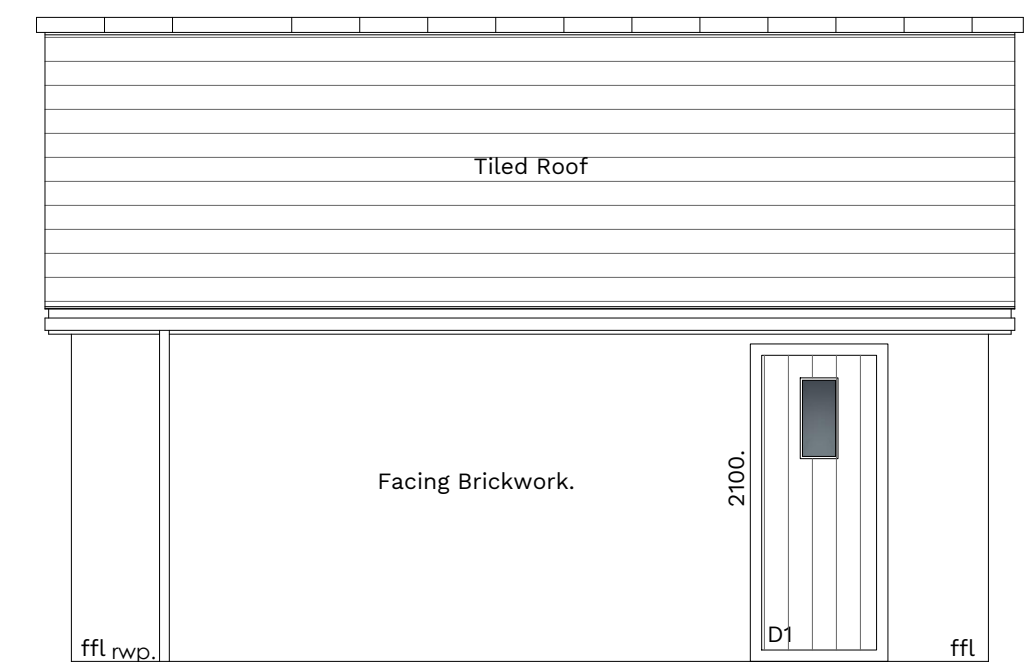

Proposed Side Elevation

B	SIZE ADJUSTED	29.11.23	AW
A	PLANNING AMENDS	17.07.23	AW
REV	DESCRIPTION	DATE	BY / CHKD

BERRYS

STATUS:	PLANNING
CLIENT:	City Environmental Services
PROJECT:	Residential Development & Commercial Unit Glencoe, Walford Heath
DRAWING:	Proposed Garages

SCALE @ A2:	DRAWN BY:	CHKD BY:	DATE:
1:50	AW	AH	03.04.23
DRAWING No:	REVISION:		
SA47294 -BRY- 00 - PL - A - 302 _ B			