




1:100
South West Elevation
 Unit 2

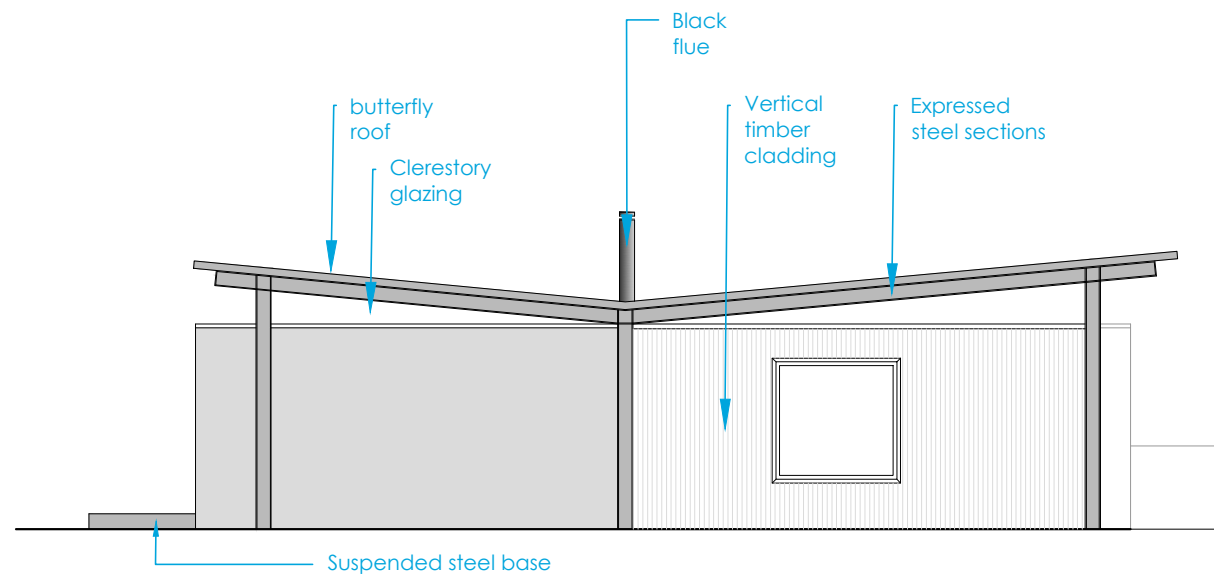

1:100
South East Elevation
 Unit 2

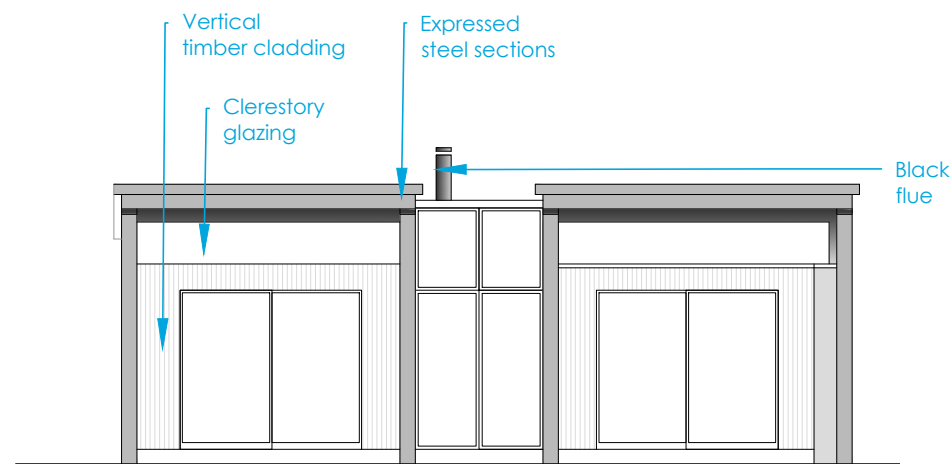

1:100
North East Elevation
 Unit 2

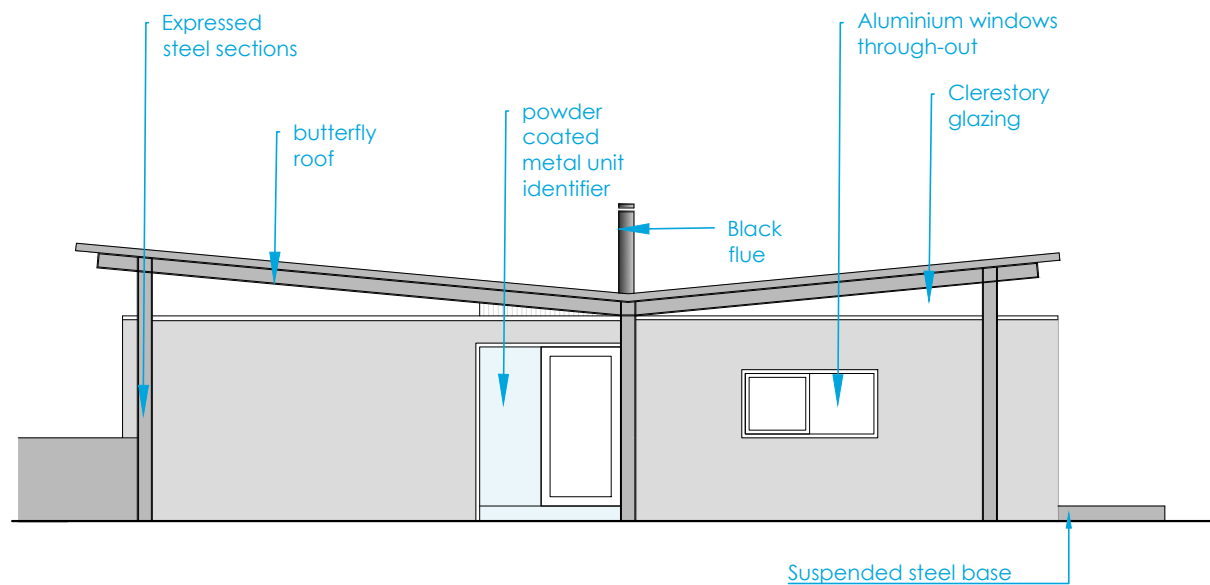

1:100
North West Elevation
 Unit 2

Scale bar 1:100

