


Legend

---	Bottom bank
---	Edge
---	Fence (wire)
---	Fence (post & rail)
---	Fence (wooden)
---	Gate
---	Hedge
---	Overhead cable
---	Roof line
---	Top of bank
---	Pipe, drain
---	Wall
DP	Down pipe
EL	Eaves level
EP	Electricity pole
FL	Floor level
FP	Fence post
FRL	Flat roof level
G	Gully
HH	Hedge height
IC	Inspection cover
OUT	Outlet
RE	Rodding eye
RL	Ridge level
TF	Fence height
ToW	Top of wall
WL	Water level

Notes

- 1) Survey based on a local coordinate system, oriented on magnetic north.
- 2) Levels based on an arbitrary TBM (Station AD1, level 50.00).
- 3) Kerb levels are taken in channel.
- 4) Features shown on this plan may not delineate legal boundaries.

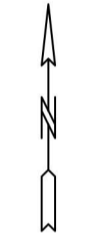

Station coordinates

Station	Easting	Northing	Elevation
AD1	500.00	800.00	50.00
AD2	483.72	807.76	49.93
AD3	498.78	791.61	48.69
AD4	495.29	783.58	47.61
AD5	507.19	799.25	50.04
AD6	515.65	810.16	50.49
AD7	519.02	817.70	51.15
AD8	519.58	792.13	49.32
AD9	532.33	783.23	48.77
AD10	513.94	783.36	48.38
AD11	530.88	811.20	50.63
AD12	507.00	765.51	45.73
AD13	528.64	761.54	46.72
AD14	468.34	814.77	49.14
AD15	449.53	813.94	47.62

Date	Ref	Revisions

Surveyed for
Annie Martin Architect
 Little Thorne
 Cheriton Bishop
 Exeter
 EX6 6HP

Survey at
PENNYLAND FARM
 YEOFORD
 EX17 5EU

File ANN123 Sheet 1 of 1

Scale 1:200 @ A1 Contours at 0.5m

Date of survey: 14-04-2023

CENTRE LINE SURVEYS
 20 Dartmouth Road
 Paignton
 Devon
 TQ4 5AQ
 Tel: 01803-524015
 e-mail: admin@centline.co.uk

DRWG. NO. ANN123_LS Rev 0