




PROPOSED/EXISTING FRONT ELEVATION

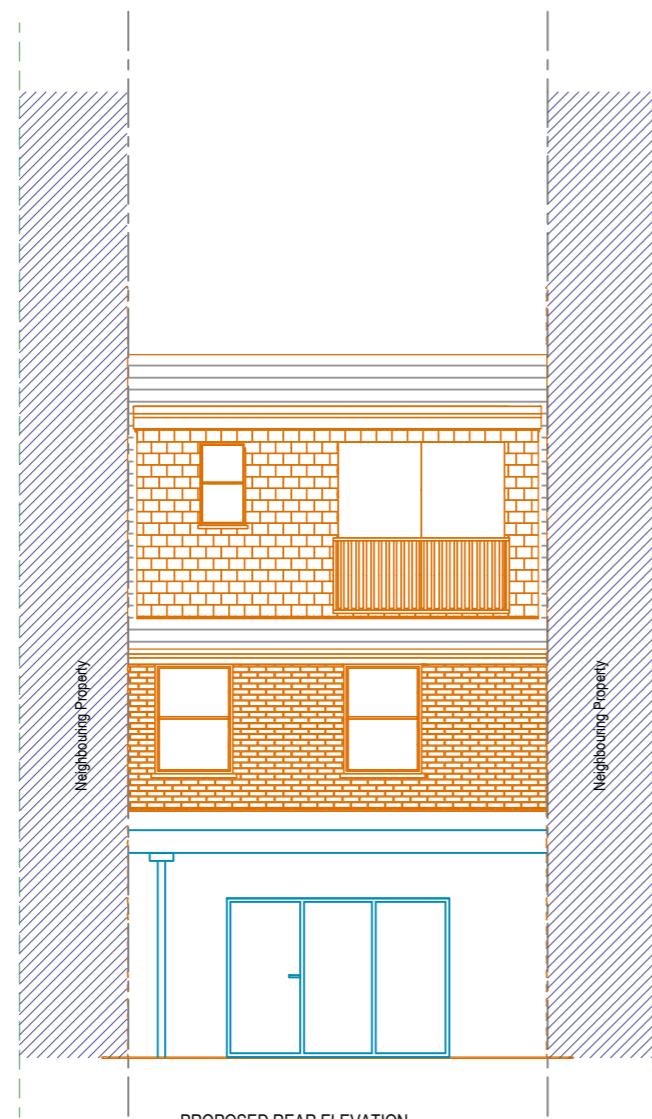

PROPOSED REAR ELEVATION

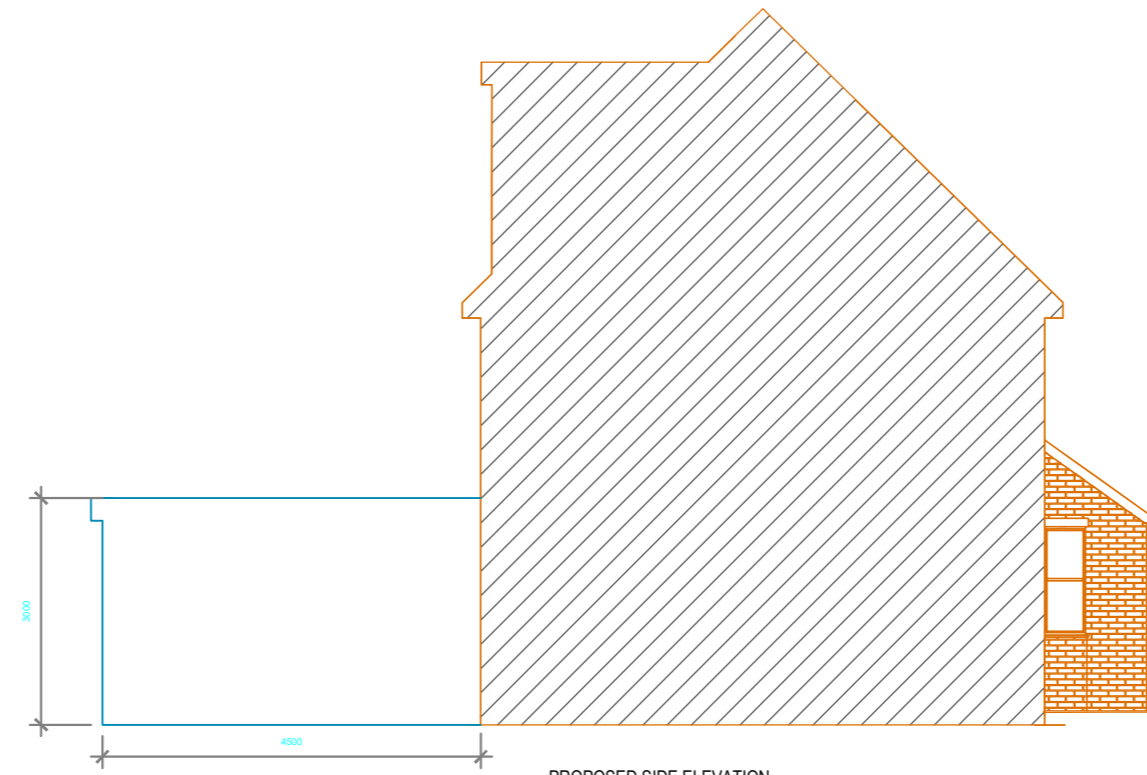


PROPOSED SIDE ELEVATION

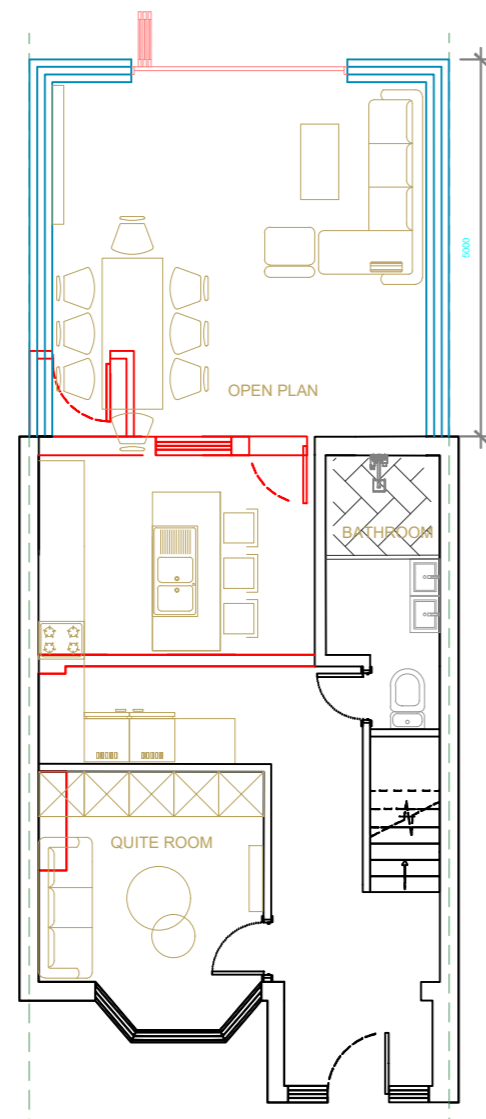

PROPOSED GROUND FLOOR

- WALLS / CEILINGS LEGEND:
- EXISTING WALLS / CEILINGS
  - WALLS / PARTITIONS TO BE REMOVED
  - PROPOSED CAVITY WALLS
  - PROPOSED PARTITION WALLS

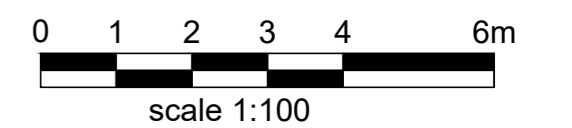

Rev.	Date	Revisions

**FOR PLANNING APPLICATION**



**ERA**  
ENGINEERS  
Tel: 07544326973

Email: aurora@eraengineers.co.uk

Client **Klarita**  
Project **253 Shooters Hill Road London SE3 8 UN**

Scale **1/100@A2** Date **12/2023**

Drawn By **AT** Checked By **AT**

Project No. **-** Drawing No. **A101** Revision

Drawing title **PROPOSED PLANS AND ELEVATIONS**

Drawings to be read in conjunction with all relevant documentation. Do not scale from this drawing. All written dimensions to be checked on site before work commences. Discrepancies, where identified, must be reported to ERA Engineers.

This drawing may be copied by an authorised officer of the Local Authority with the sole purpose to assist in the determination of Planning or Building Regulations application and may not be used for any other purpose unless otherwise agreed in writing.