




FRONT VIEW

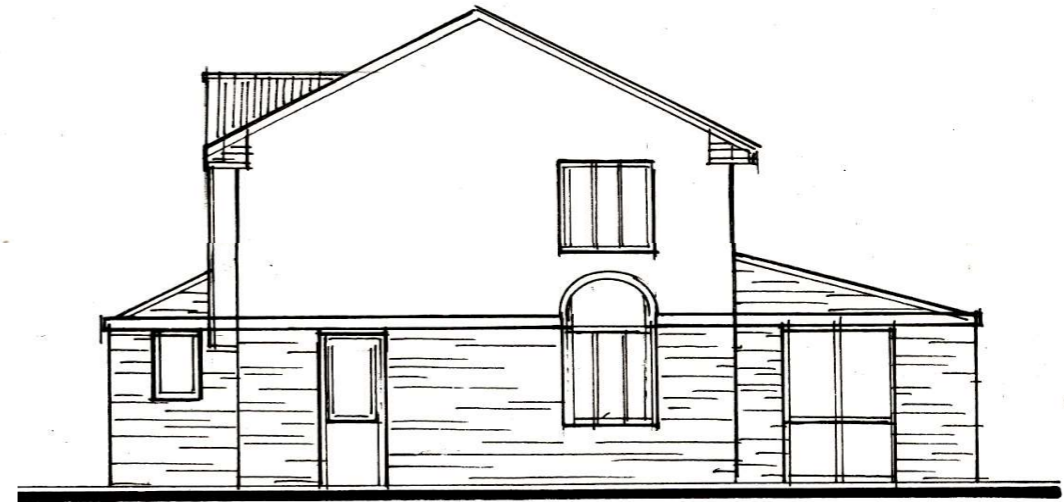


SOUTH SIDE

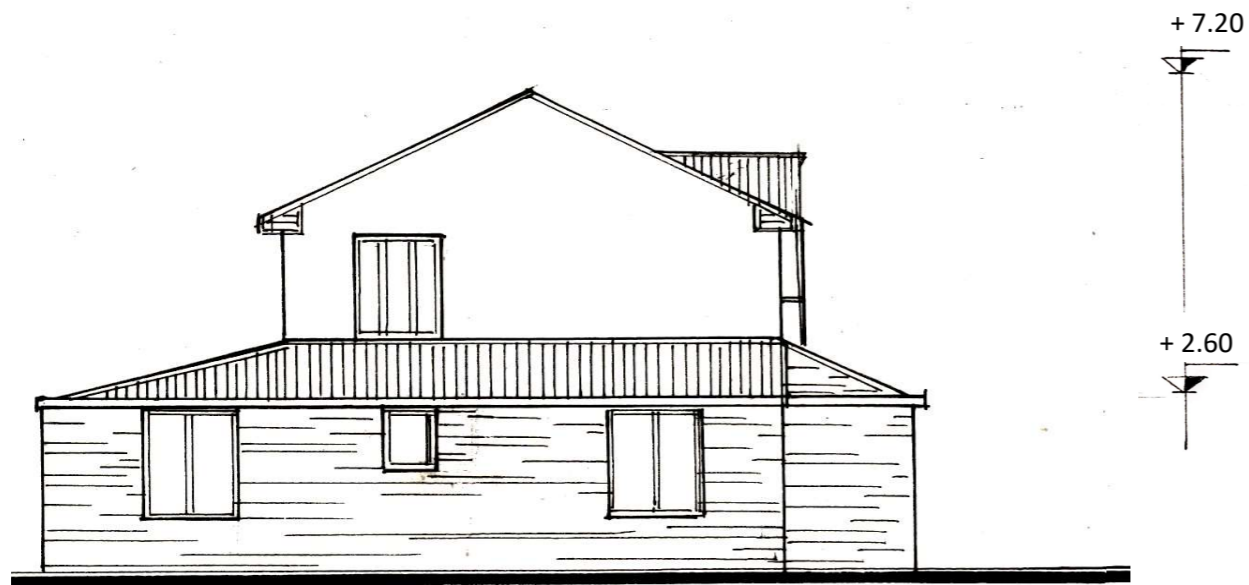

NORTH SIDE

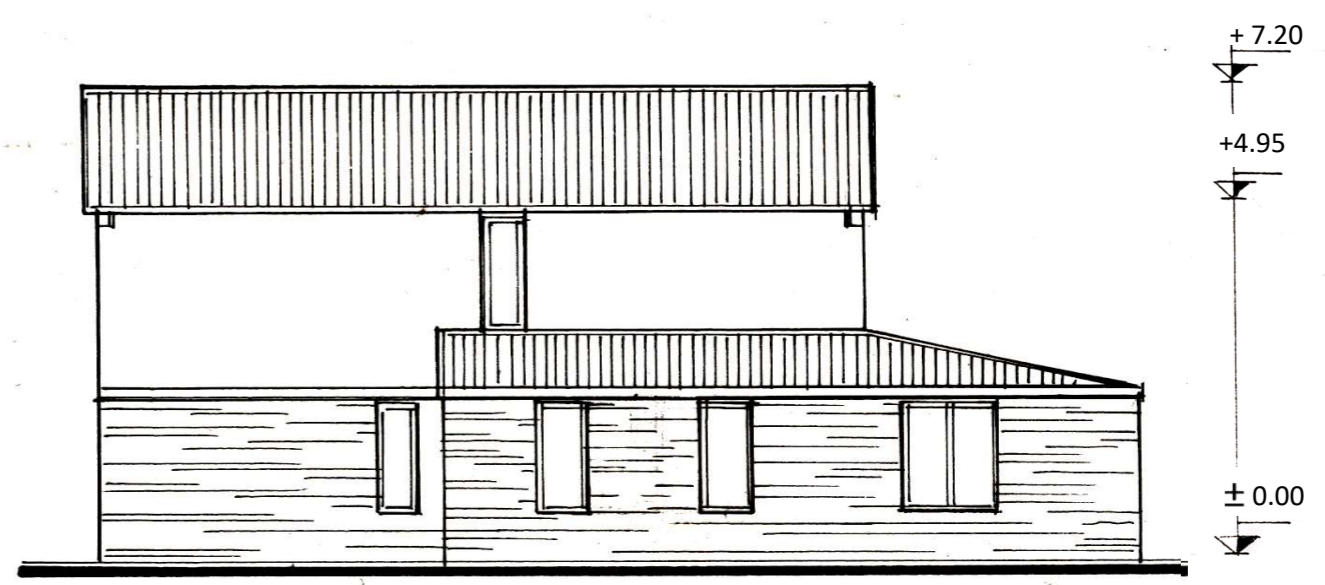

VIEW FROM THE BACK

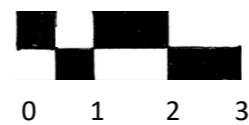

ART & ARCHITECTURE Ltd. — registered trademark	
International Architectural Interior Design	From Concept to Delivery
111, Grantchester Meadows CAMBRIDGE CB3 9JN Tel.: 01223 – 365571 Mob.: 07802 – 866505 e-mail: adrian@tuchel.co.uk architecture website: www.artarchitecture.gallery art website: www.adriantuchel.gallery	FS 7 Old Rope Walk HAVERHILL, SUFFOLK CB9 9DF PROPOSED VIEWS
Scale 1:100	Nov-23