



EXISTING REAR ELEVATION

dotted line denotes
property boundary

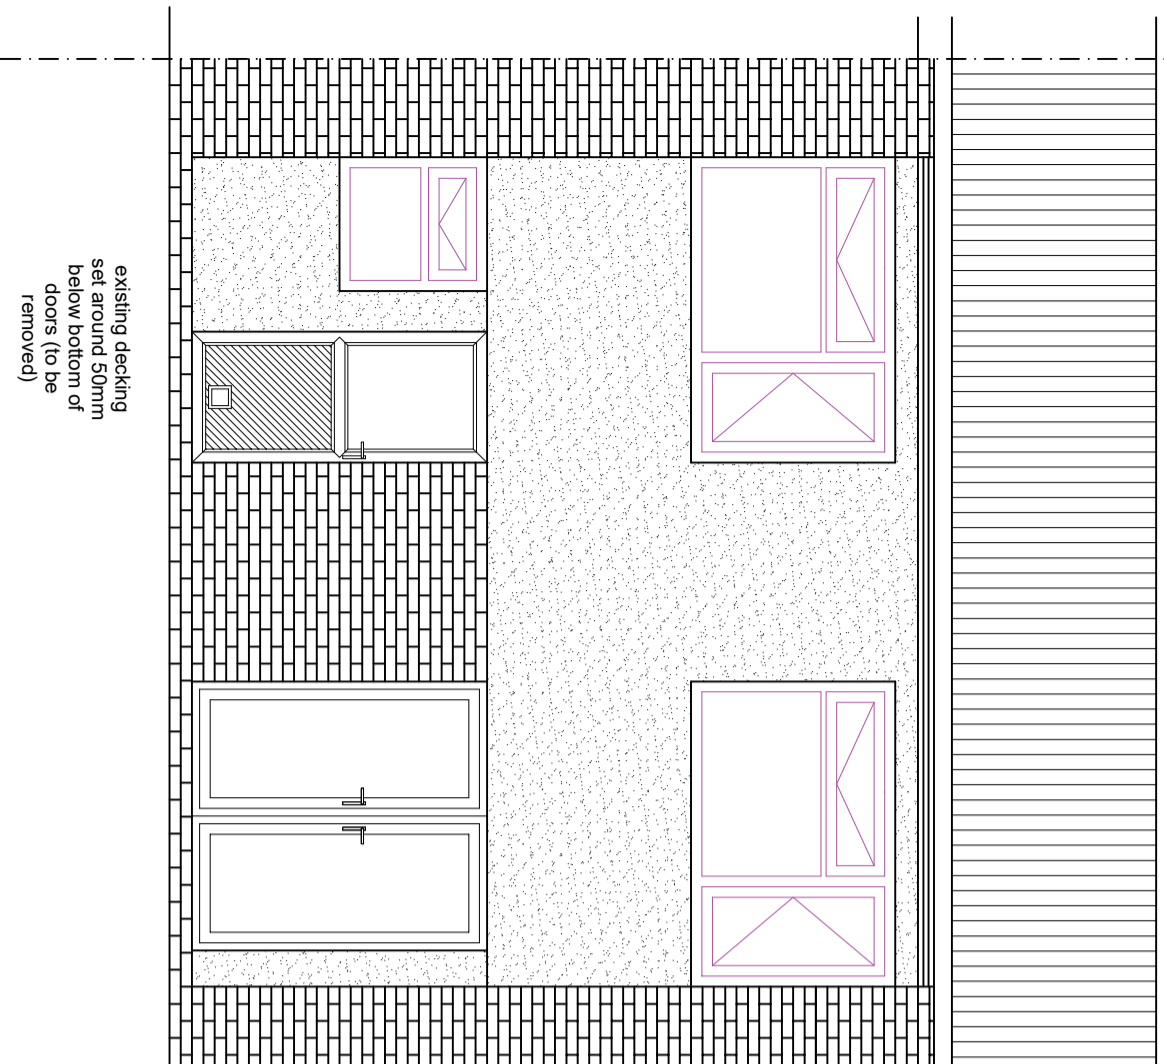

PROPOSED REAR ELEVATION

dotted line denotes
property boundary

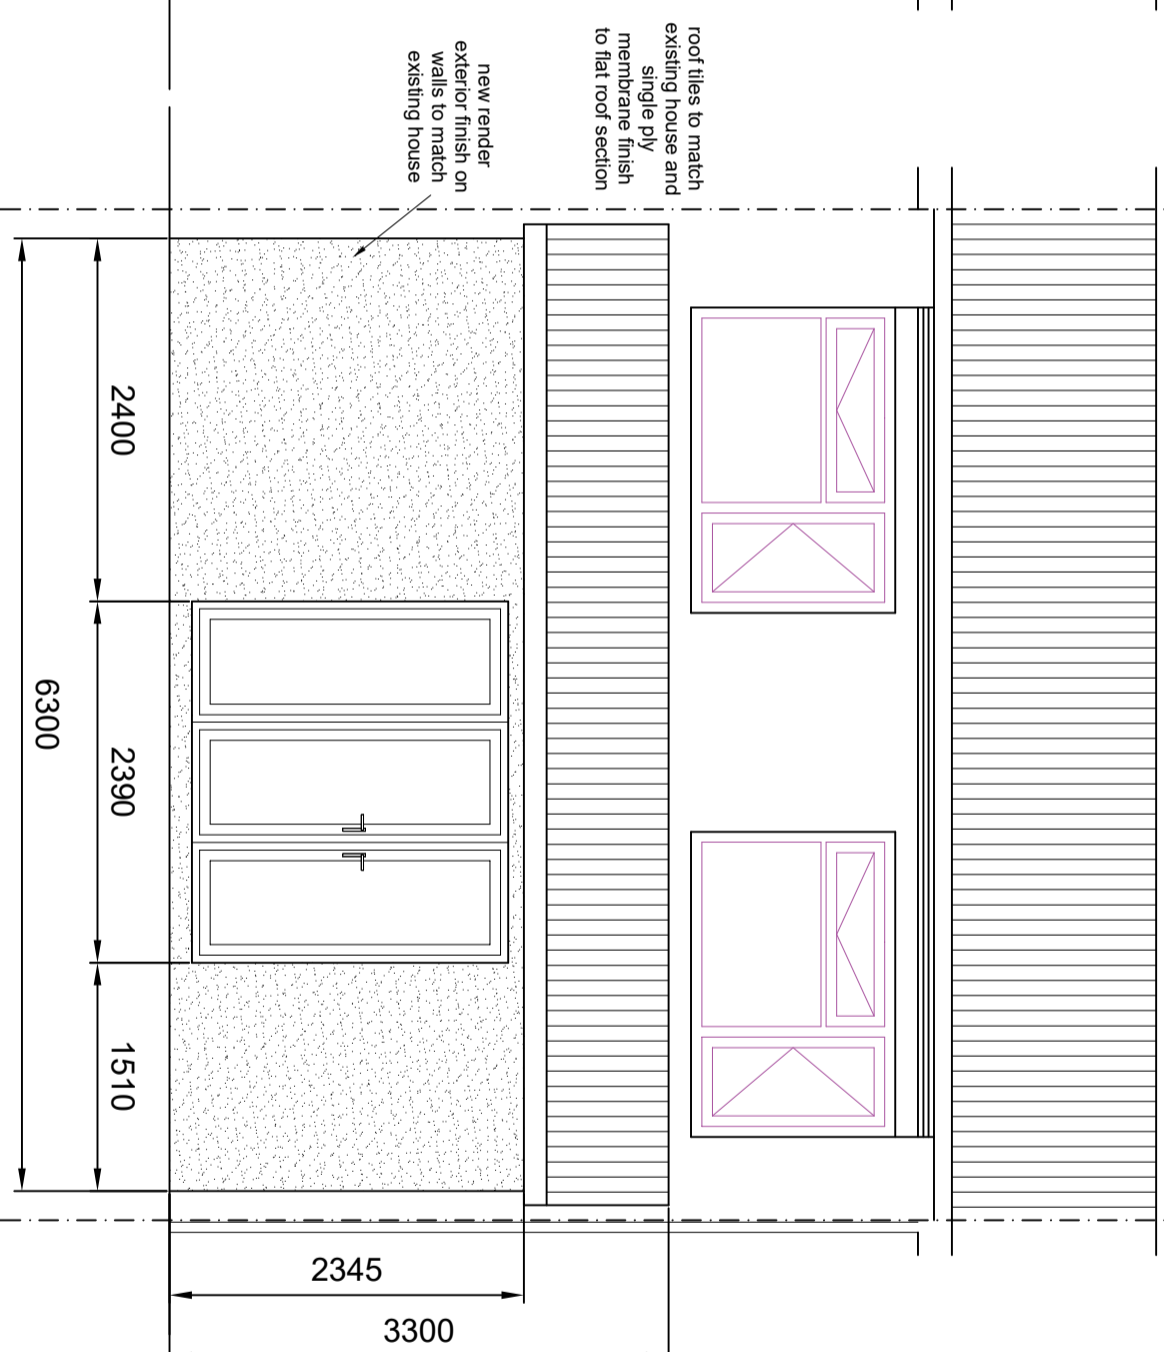

SCALE BAR 1:50 @ A3
DRAWING SIZE

Kevin O'Neill

6 Neyland Drive
Aylesbury
Bucks, HP19 9SA
Telephone 07905 400881
E-mail arwen05@aol.com

CLIENT
MISS PAULINA TSVETANOVA

PROJECT
69 BARNARD CRESCENT
AYLESBURY,
BUCKS, HP21 9PW

DRAWING TITLE
EXISTING AND PROPOSED
REAR ELEVATIONS

DRAWN BY
DATE
29/12/23

SCALE
1:50
STATUS
Planning

DRAWING NUMBER
69BC/23/02
REVISION
-