

FLAT ROOF

2.5m

4.25m

PROPOSED DINING ROOM EXTENSION

THREE SIDED PITCHED ROOF AT 15°

6.4m

3.4m


PROPOSED CONSERVATORY

DRAWING No 2

BLOCK PLAN

SCALE: 1 in 100

Paper size: A4

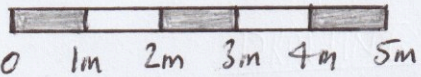

Revised 18th Nov '23