

ELLIS SQUARE


16

ESS

Bin storage - 4 x 240lt

Parking for flat 1

Electric charging point

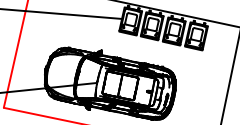

1m 0 5m 10m