


C-C

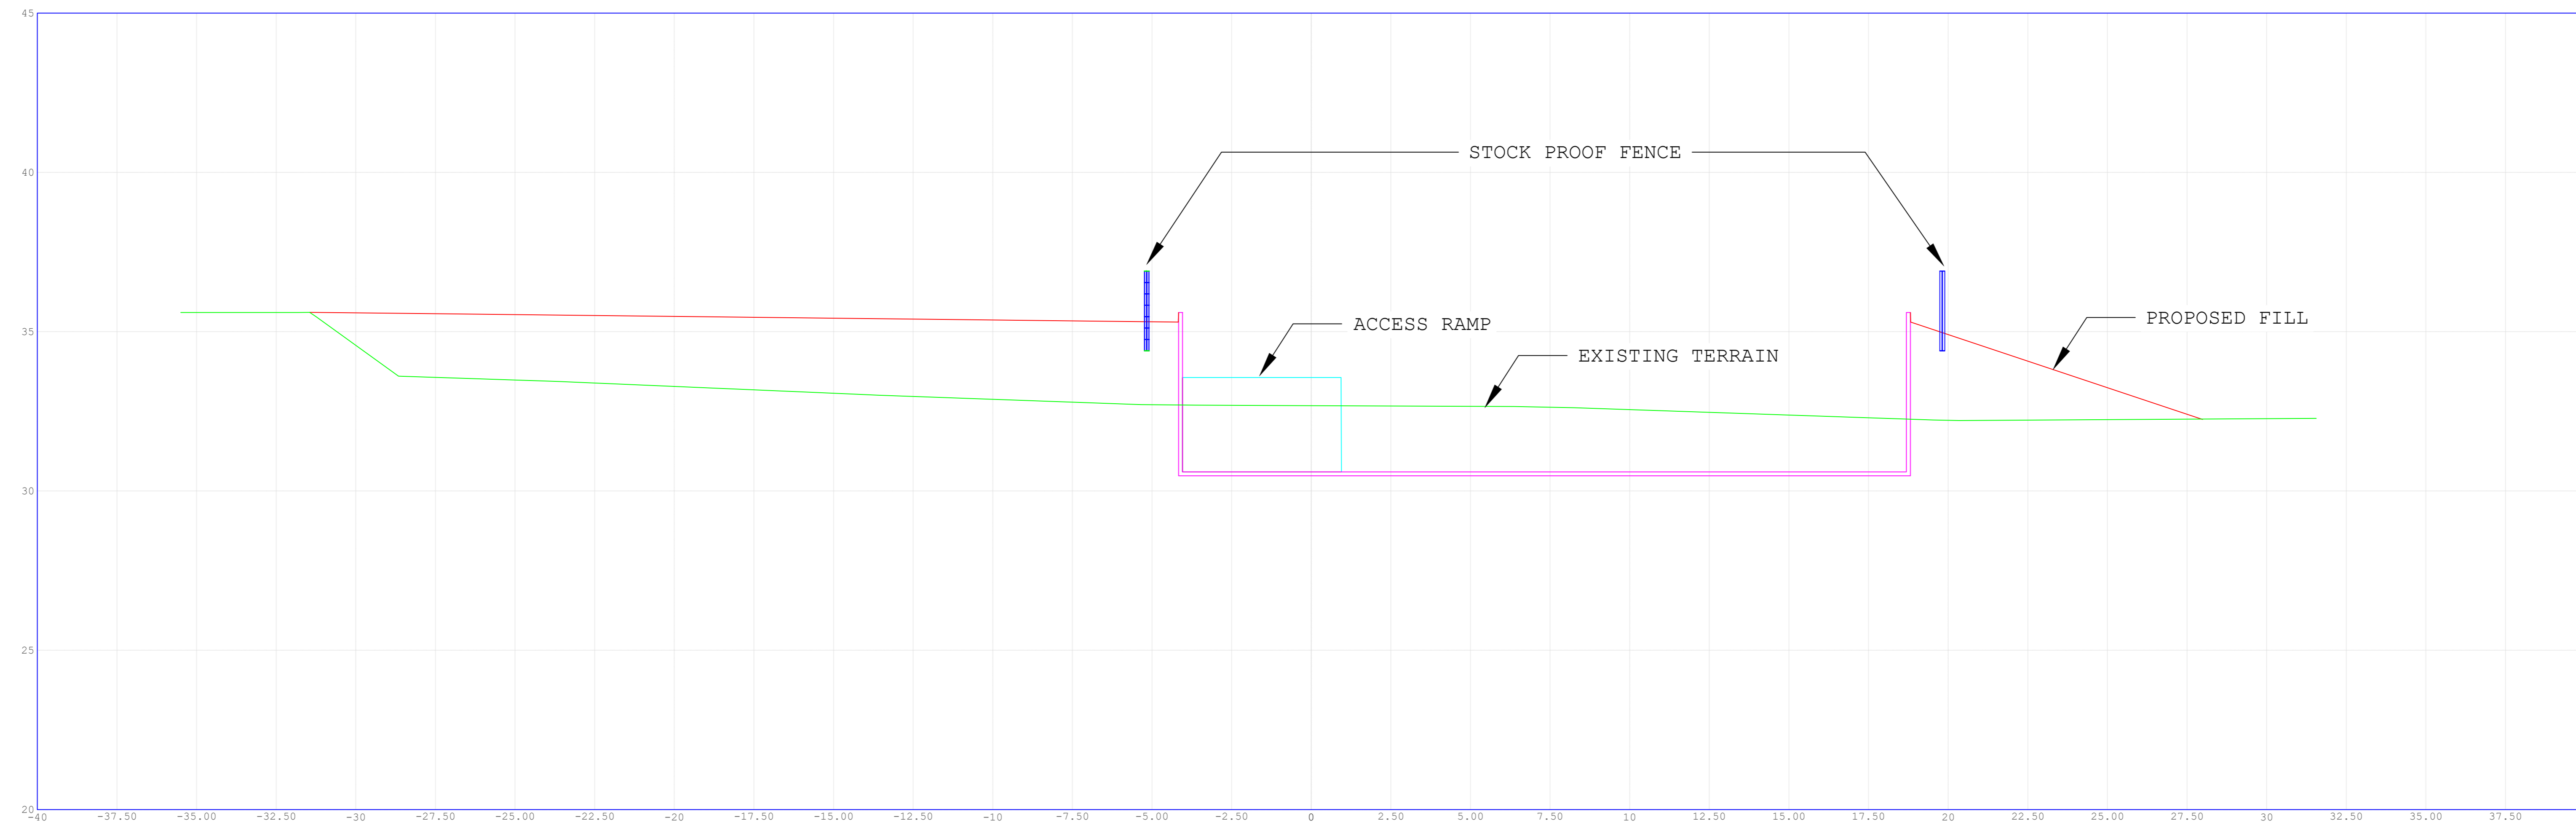

D-D



- PROPOSED FILL
- ACCESS RAMP
- SLURRY STORE
- EXISTING TERRAIN

DATE	23/05/2024	SCALE	AS SHOWN
DRAWN	SKYMATICS	CHECKED	SKYMATICS
PROJECT	Proposed Slurry Storage at Hinton Farm Berkeley		
DATE	23/05/2024	SCALE	AS SHOWN
DRAWING No.	230505-SK160-HINTON-FARM		