

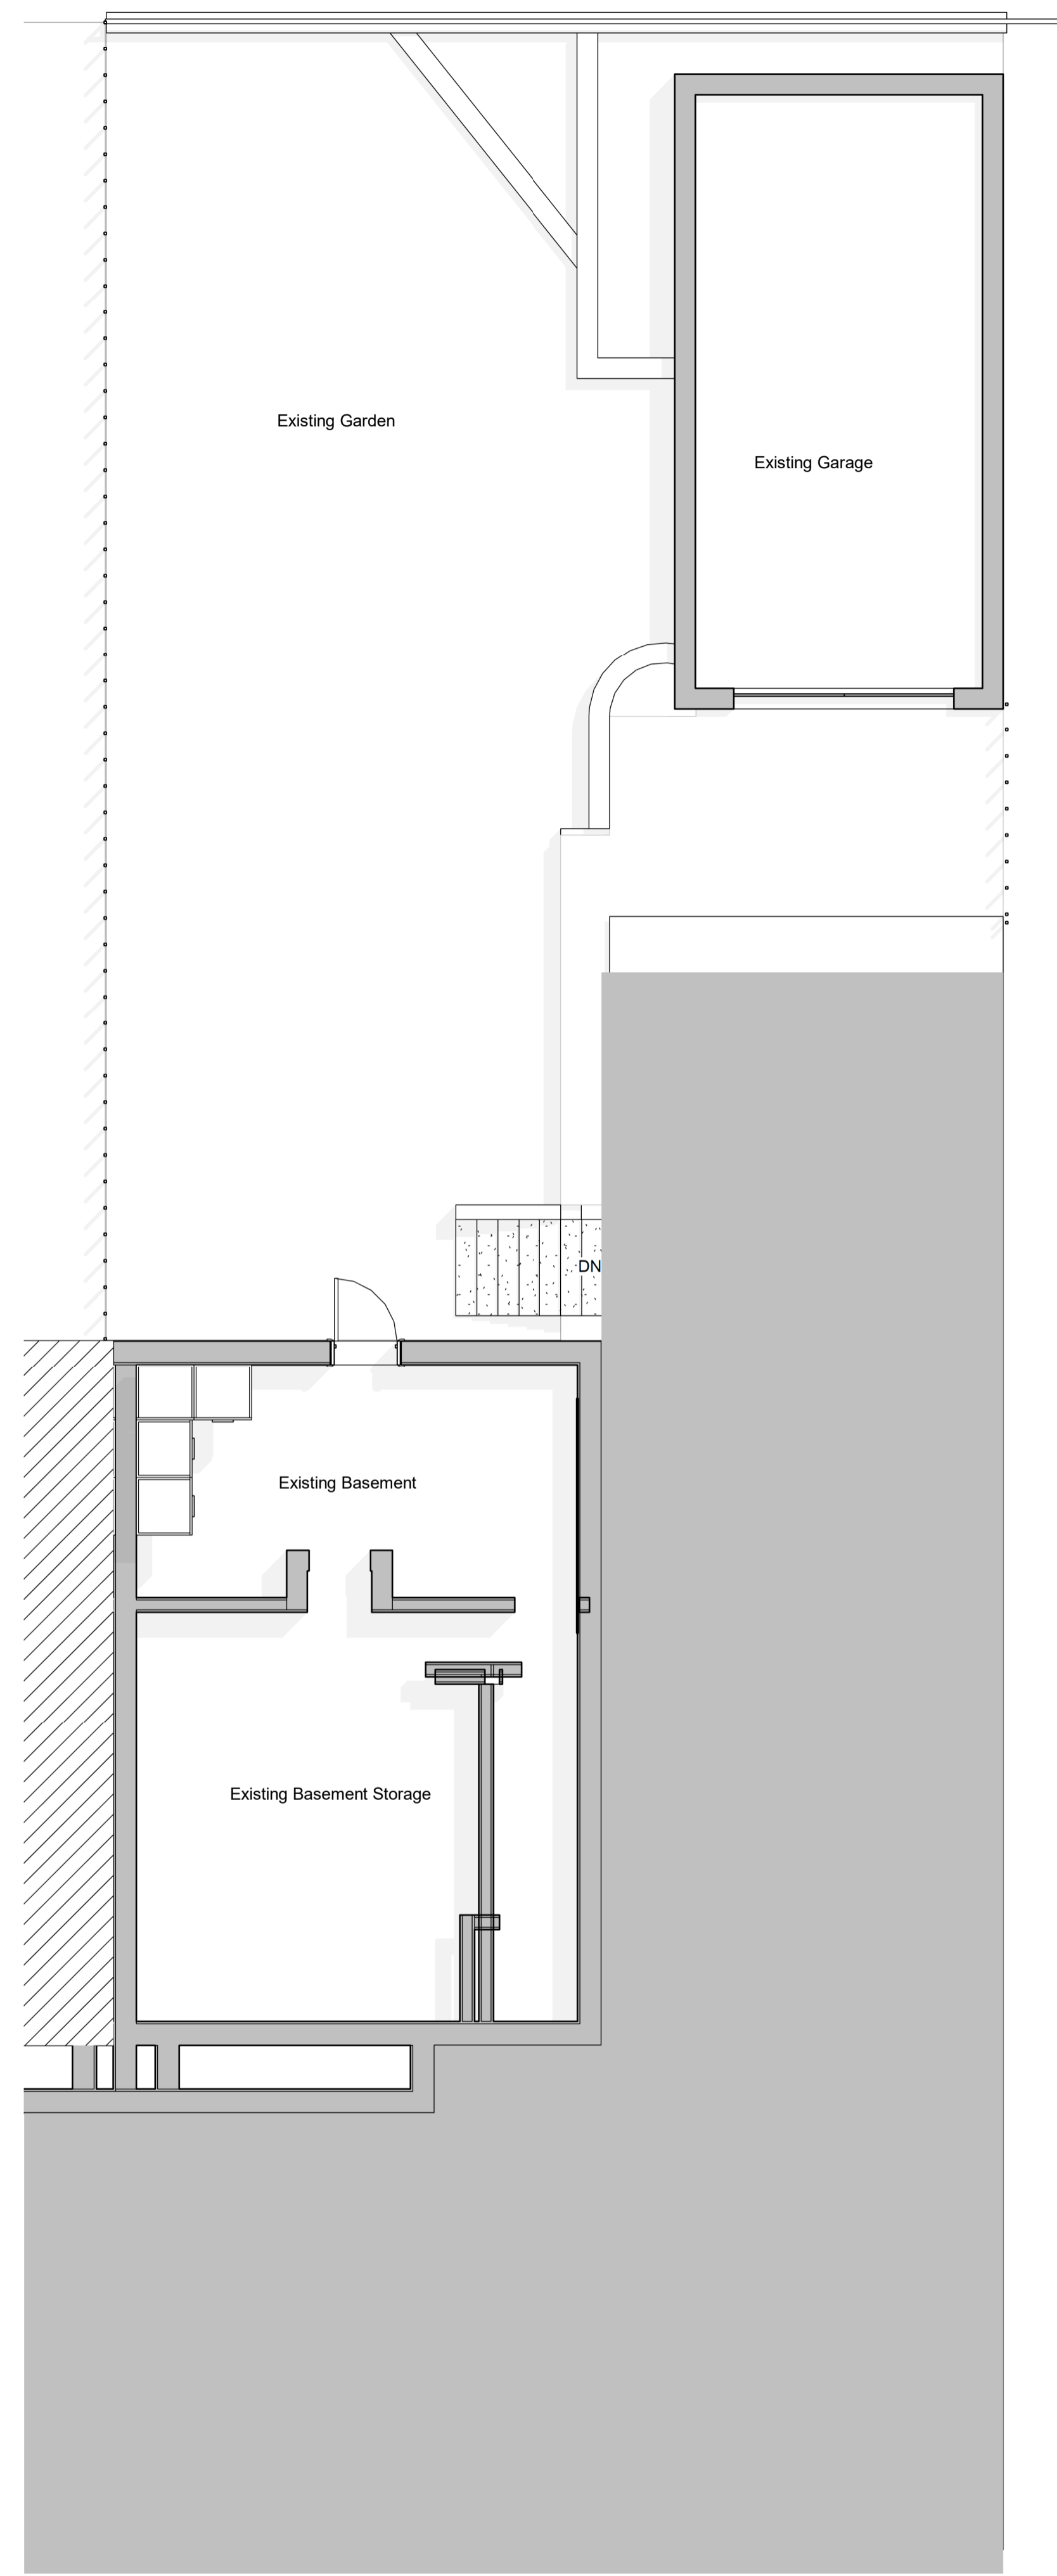


- notes:
1. DO NOT SCALE FROM THIS DRAWING - USE FIGURED DIMENSIONS ONLY.
 2. TO BE READ IN CONJUNCTION WITH ALL OTHER CONSULTANTS / SPECIALISTS DRAWINGS. REPORT ANY DISCREPANCIES BEFORE AFFECTED WORK COMMENCES.
 3. ALL SETTING OUT DIMENSIONS TO BE CHECKED ON SITE BY CONTRACTOR BEFORE WORK COMMENCES.

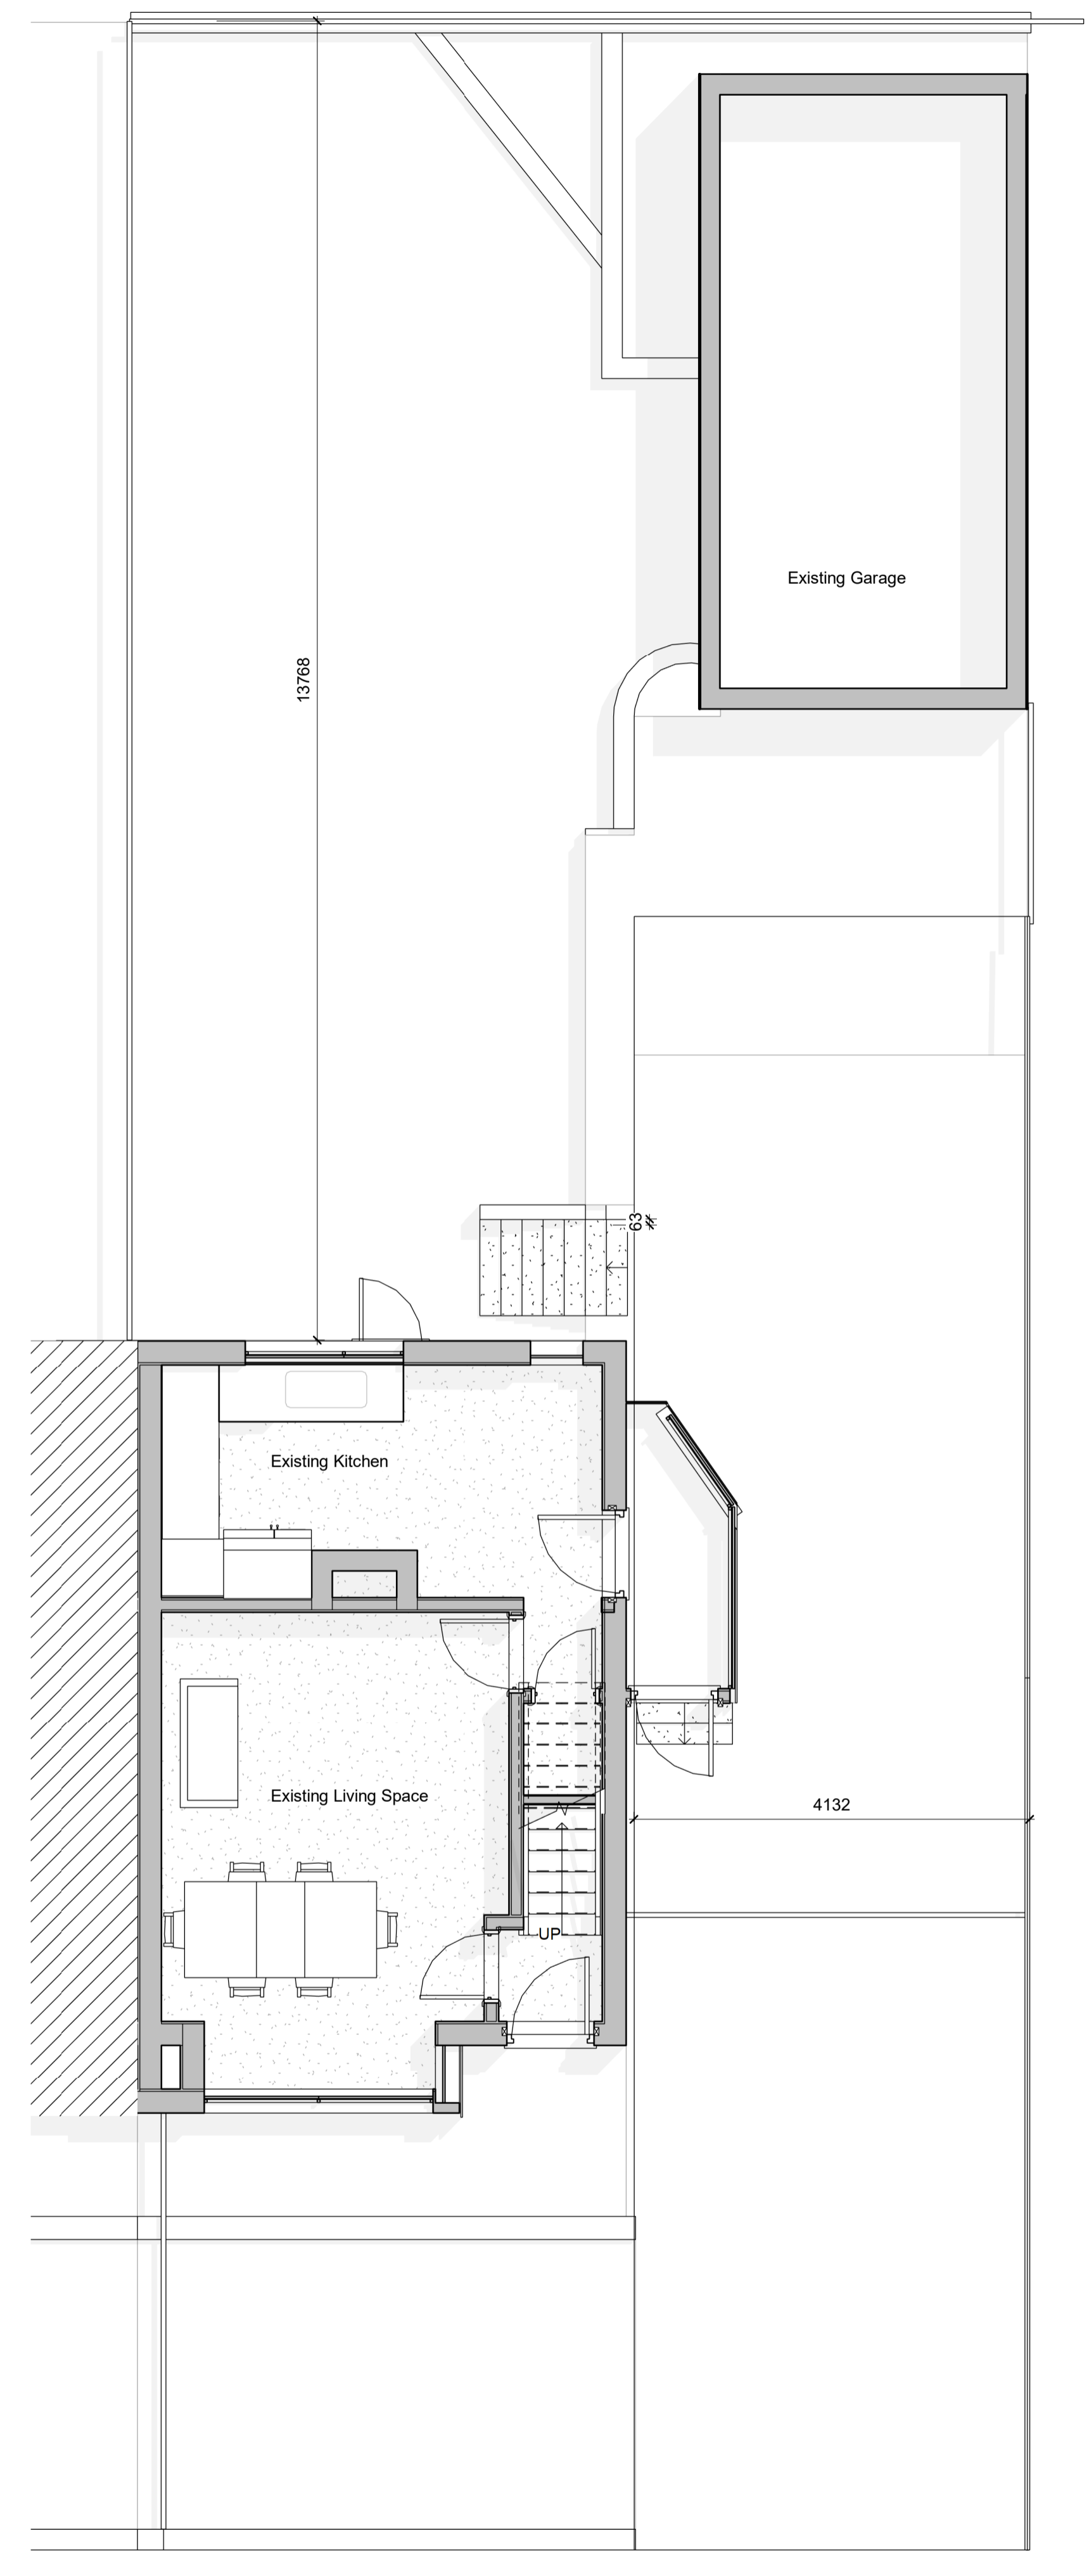

Existing Lower Ground Floor

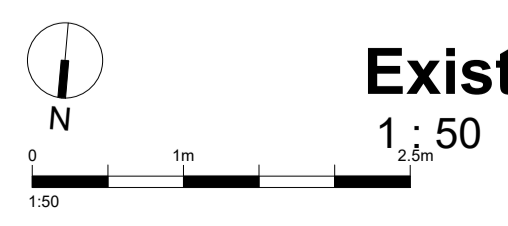

Existing Ground Floor

1 : 50

REVISIONS | 1 Issued for planning

23.12.13
DATE, DRAWN: CHECK

<small>RIBA Chartered Conservation Architect & Certified Passivehouse Designer</small> <small>01452 850000 / 01452 850001</small>		STUDIO GLASHEEN. <small>ARCHITECTS</small>
CLIENT	Owner	
PROJECT	79A Parkside Road	
TITLE	Existing Lower Ground & Ground Floor	
NUMBER	2211_P100	
REVISION	1	
STATUS	Planning	
SCALE	1 : 50	@ A1
DATE	03/21/23	
DRAWN BY	CG	
CHECKED BY	Checker	