
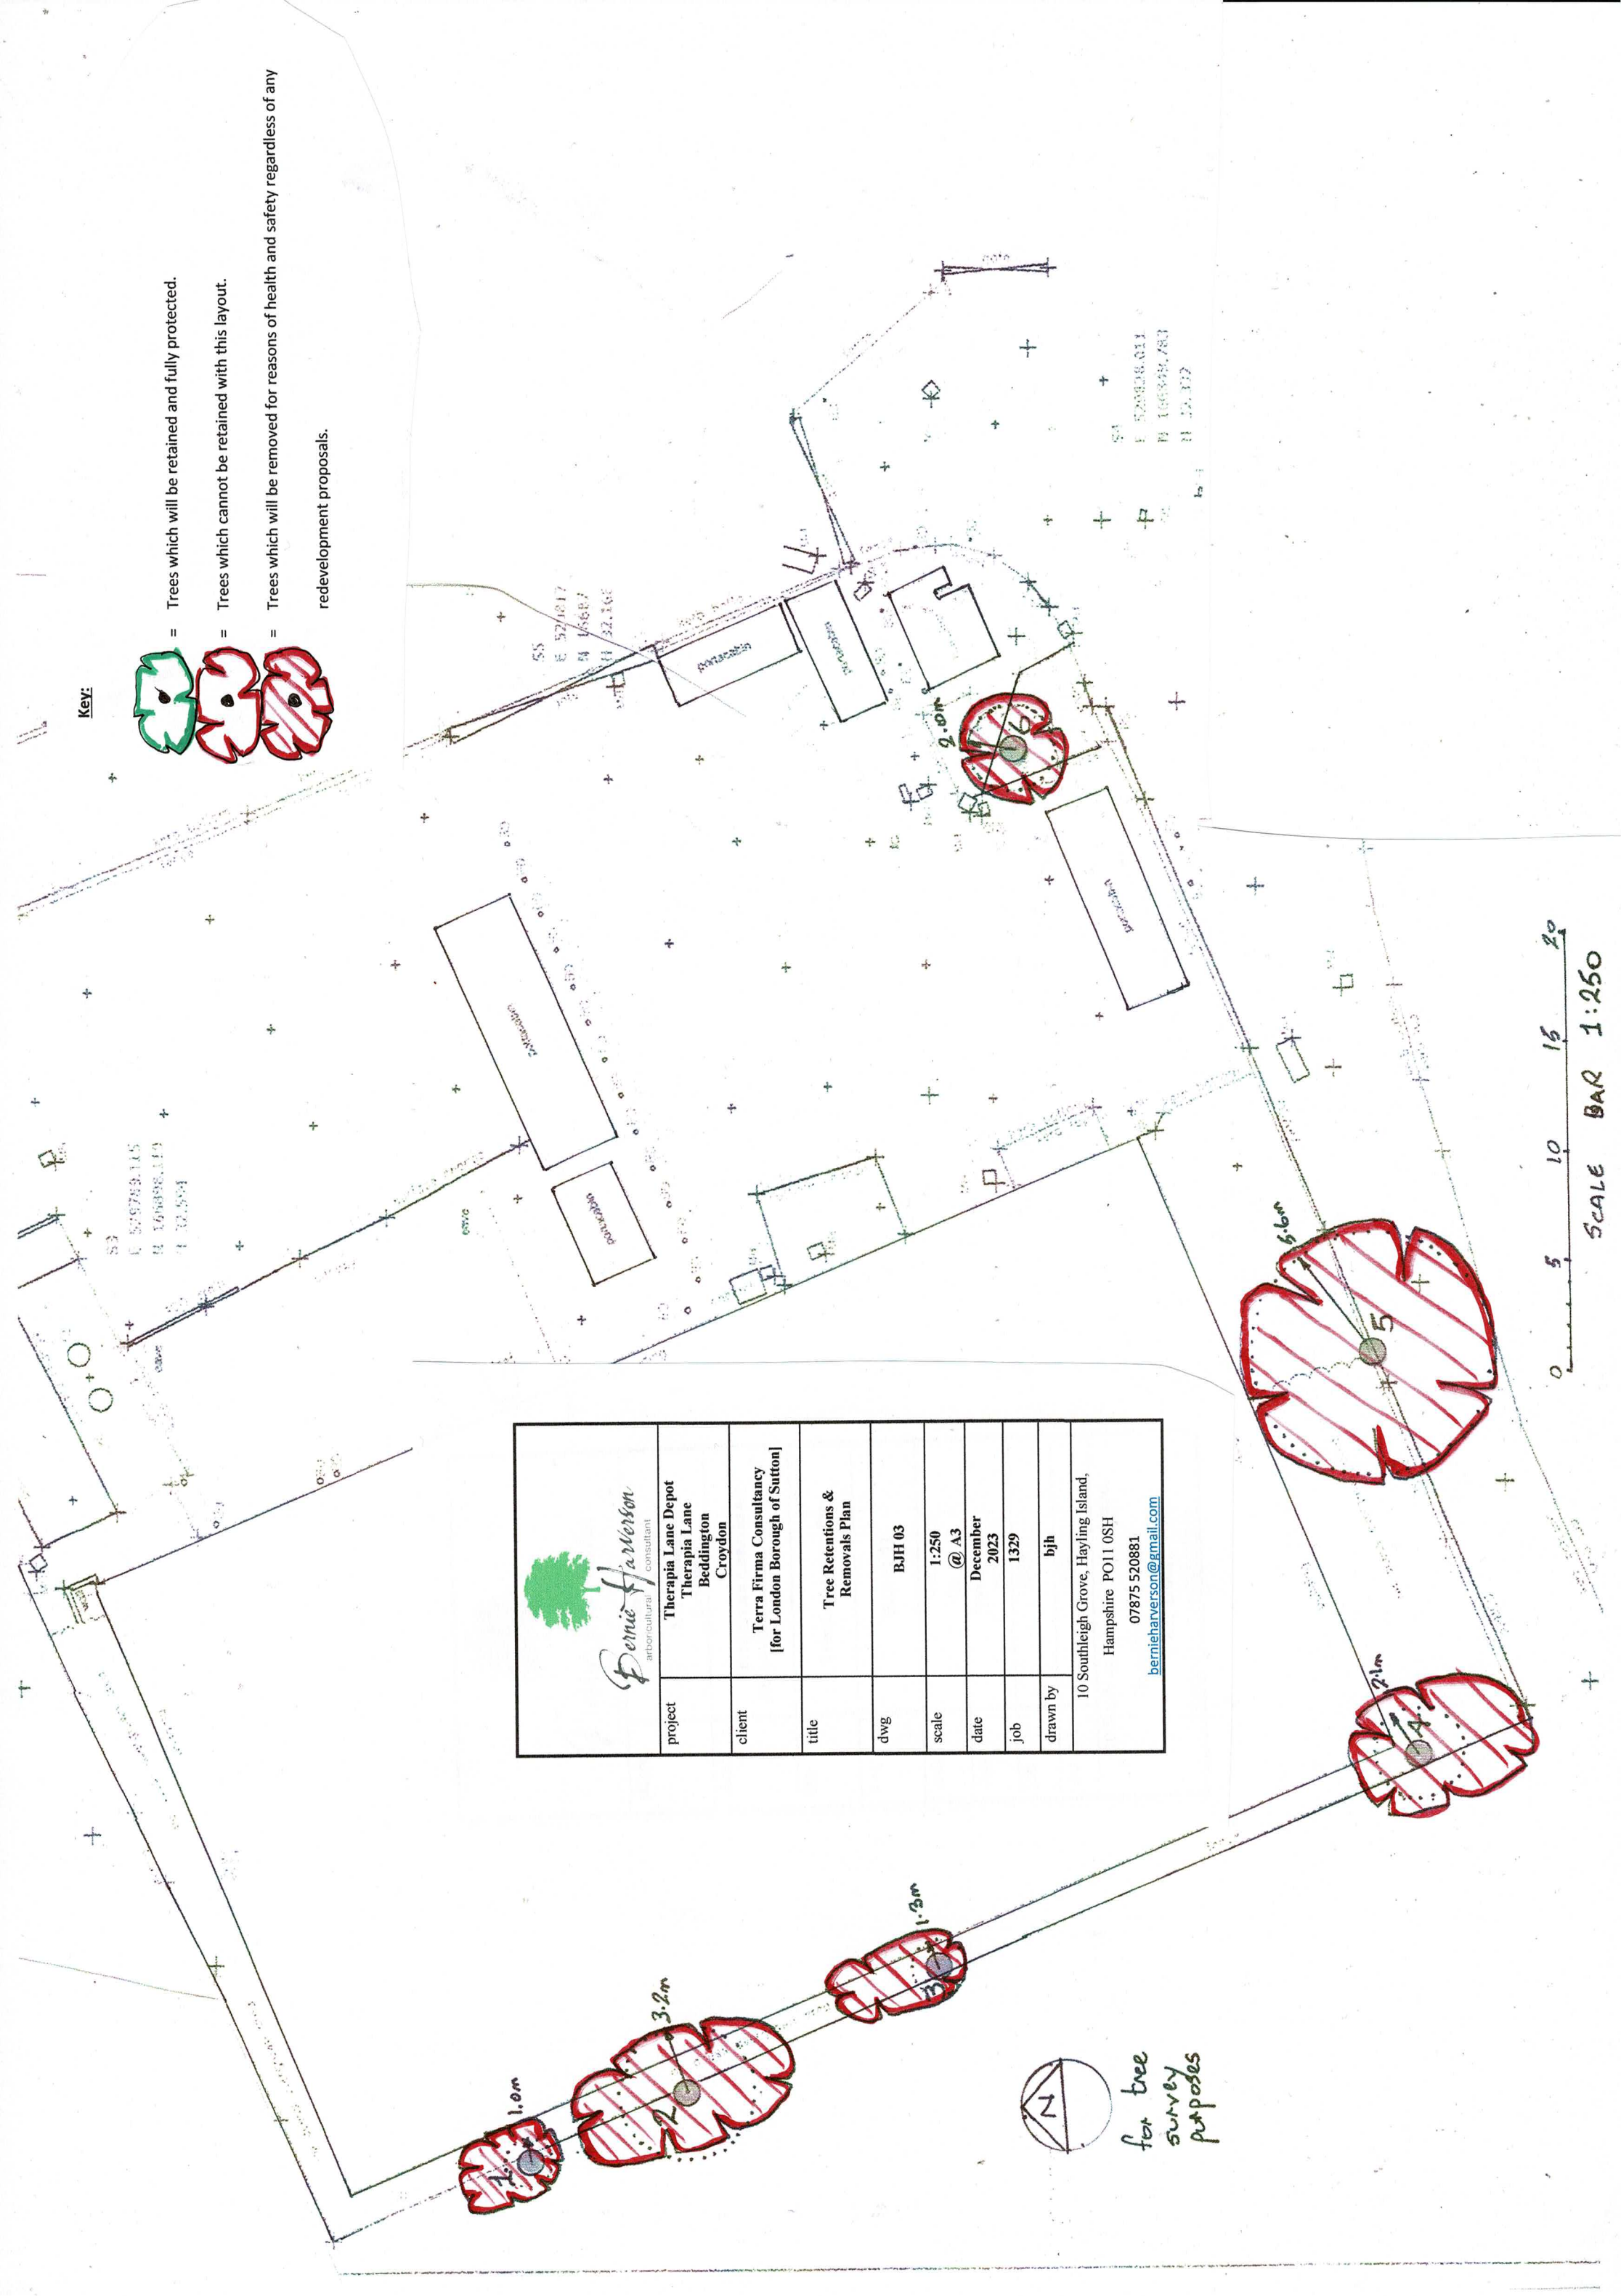
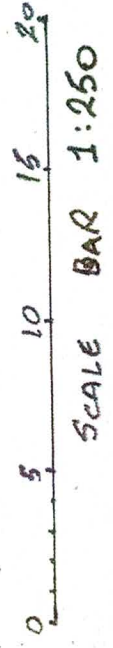
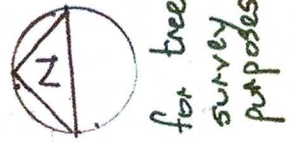


Key:




- = Trees which will be retained and fully protected.
- = Trees which cannot be retained with this layout.
- = Trees which will be removed for reasons of health and safety regardless of any redevelopment proposals.

	
project	Therapia Lane Depot Therapia Lane Beddington Croydon
client	Terra Firma Consultancy [for London Borough of Sutton]
title	Tree Retentions & Removals Plan
dwg	BJH 03
scale	1:250 @ A3
date	December 2023
job	1329
drawn by	bjh
10 Southleigh Grove, Hayling Island, Hampshire PO11 0SH 07875 520881 bernieharverson@gmail.com	




for tree
survey
purposes

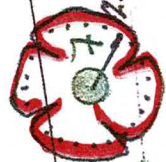

2.0m

51
E 529816.234
N 160988.876
H 52.574

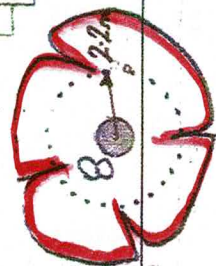

SCALE BAR 1:250

E 529828.786