



Notes


1. ALL DIMENSIONS ARE IN MILLIMETRES AND LEVELS IN METRES.
2. THIS DRAWING TO BE READ IN CONJUNCTION WITH RELEVANT ARCHITECT'S AND ENGINEER'S DRAWINGS AND SPECIFICATIONS.

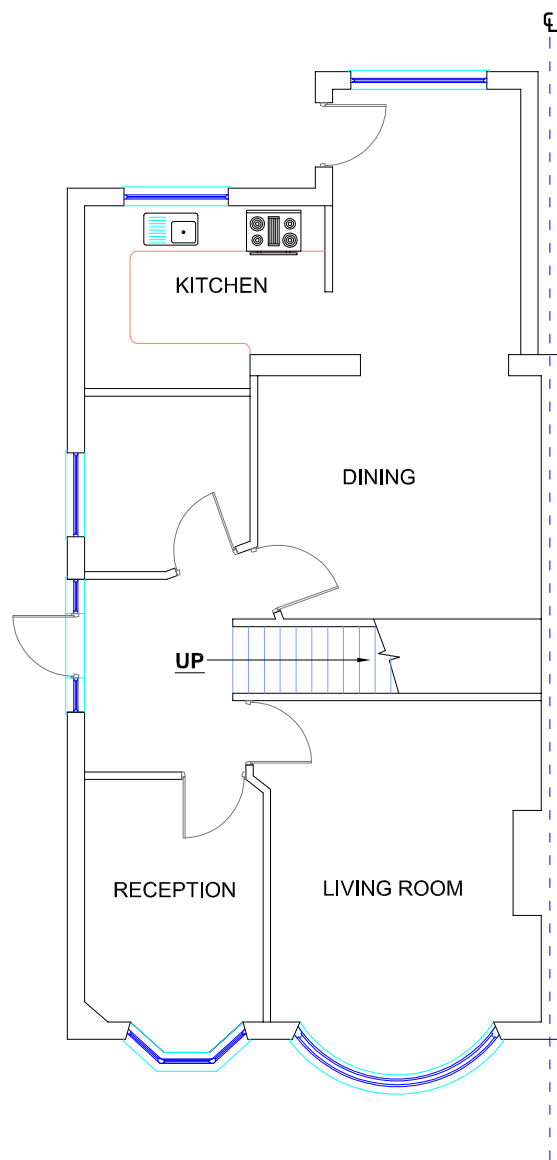

EXISTING GROUND FLOOR PLAN

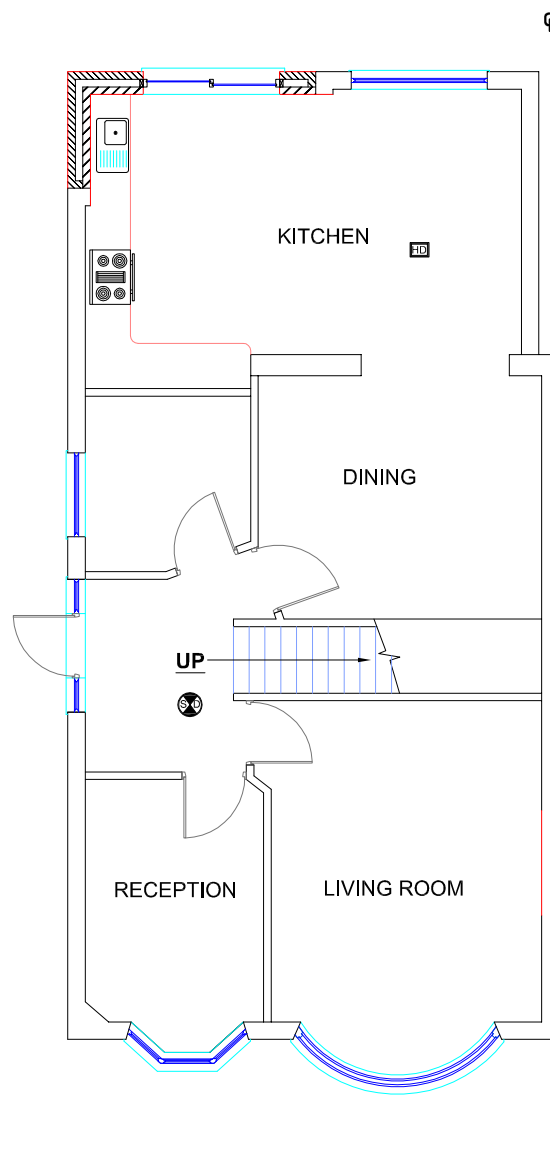

PROPOSED GROUND FLOOR PLAN

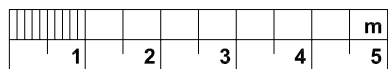

- HEAT DETECTOR WITH SOUNDER
- SMOKE DETECTOR WITH BATTERY BACK UP

| Rev. | Date | By | Details of Revision |
|------|------------|----|---------------------|
| P1 | 17.10.2023 | ST | |

Client:

Project: **GROUND & FIRST FLOOR SIDE EXTENSION**

Address: **257 BELLEGROVE ROAD, WELLING, DA16 3RQ**

Title: **GROUND FLOOR PLAN**

DESIGN TEAM

8 FARM VALE, BEXLEY, DA5 1NJ

ARCHITECTURAL/CIVIL & STRUCTURAL ENGINEERS

Status: **PLANNING**

Drawn by **A3@Scales 1:100**

Date **OCT 2023** Eng. Chk. App'd.

File Ref.

| | |
|-------------------------------------|-----------------------|
| Drawing No. 01/DT/10/2023 | Sheet No. 1 |
|-------------------------------------|-----------------------|