


This drawing is subject to copyright and is not to be reproduced in part or whole without approval. Do not scale this drawing - check all dimensions on site.

**General Notes**

Do not scale this drawing.  
 All dimensions to be checked on site by Contractor.  
 Final positions of all equipment to be agreed on Site.  
 Any discrepancies between dimensions checked on site by the Contractor to be reported to the Architect, Structural Engineer or Project Manager immediately.  
 This drawing is to be read in conjunction with all the relevant Structural Engineers drawings, structural calculations and recommendations.  
 This drawing is to be read in conjunction with all the relevant Mechanical and Electrical drawings.

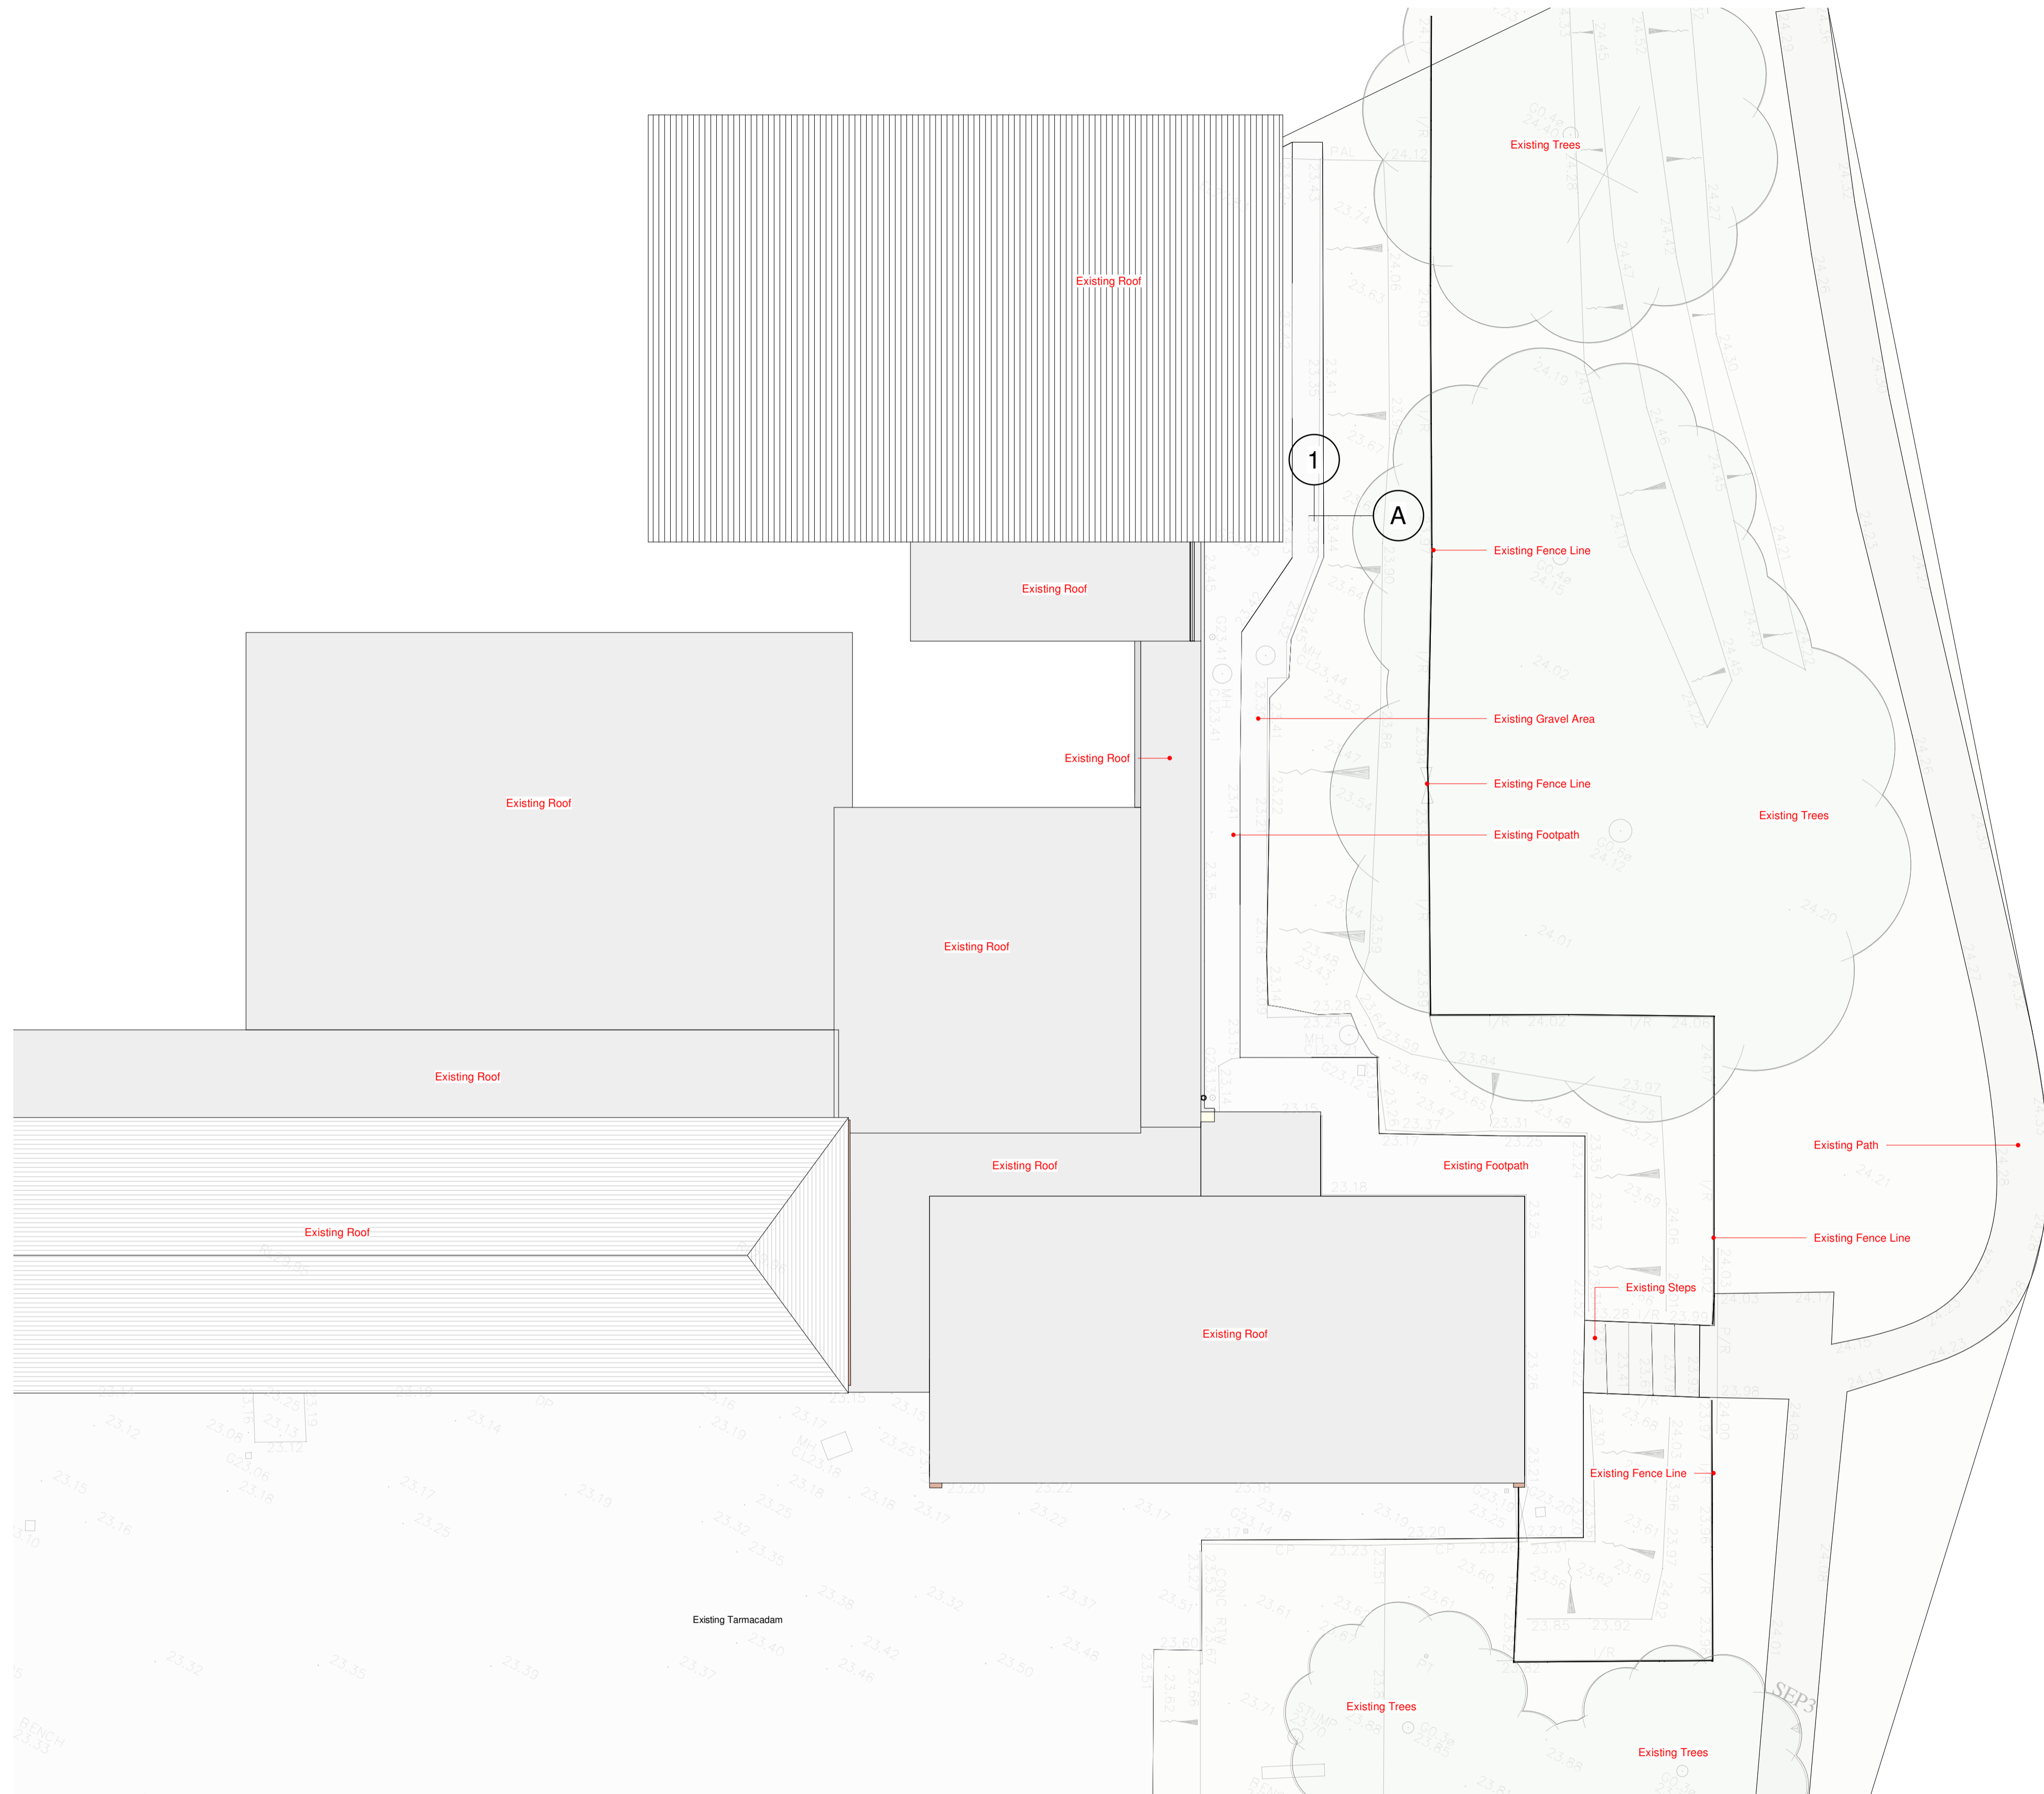

P1	Drawing updated for Tender Submission	SD	17.08.23
Rev	Description	By	Date
 www.cassidyashton.co.uk			
Architecture + Building Surveying + Town Planning			
7 East Cliff, Preston, Lancashire, PR1 3JE		T: 01772 258 356	
10 Hunters Walk, Canal Street, Chester, CH1 4EB		T: 01244 402 900	
St Andrews Business Centre, Mold, Flintshire, CH7 1XB		T: 01352 706 245	
Client			
<b>Newton Primary School</b>			
Project			
<b>Small Group Room Option Appraisal</b>			
Drawing Title			
<b>GA_Plan_Roof_Existing</b>			
Drawn by	AB	Checked by	Date
Substability		Scale @ A1	1 : 100
<b>10813</b>	<b>NPS-CAA-XX-XX-DR-A-2004</b>	<b>P1</b>	
C-A JOB NO.	PROJECT - ORIGINATOR - VOL. - LEVEL - TYPE - ROLE - NUMBER	REV.	