

04.01.24


NEWTON PRIMARY SCHOOL

STORAGE CONTAINER FLOOR PLAN AND

ELEVATION

1:100 SCALE USED


SIDE VIEW

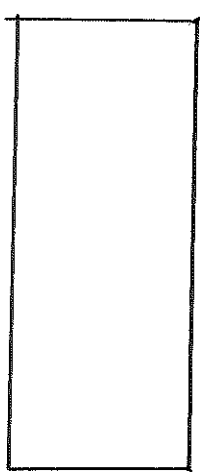


6.096m

2.4384m

FRONT VIEW

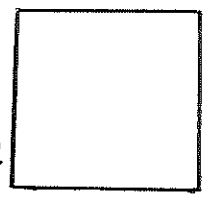

2.4384m

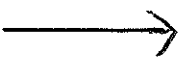

Height

2.4384m