


**GENERAL NOTES:**

1. All dimensions to be checked on site prior to commencement of any works, and/or preparation of any shop drawings.
2. All dimensions in millimeters unless noted otherwise.
3. Sizes of and dimensions to any structural elements are indicative only. See structural engineers drawings.
4. This drawing to be read in conjunction with all relevant Architect's drawings, specifications and other Consultant's information.
5. Any discrepancy between this and any other documents shall be referred immediately to the architect. IF IN DOUBT ASK.



1 Existing Front Street Elevation  
Scale: 1:100

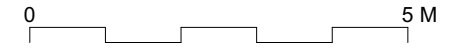

2 Existing Garage Front Elevation  
Scale: 1:100

revision	description	date	initials
P1	Issued for Planning	14/12/23	SM
A	Issued for Comment	05/12/23	SM

drawing no.	rev
<b>2307 (00)101</b>	<b>P1</b>

drawing	description	scale	date
	General Arrangement	1:100 @ A3	
	Street Elevations		October 2023
	Existing		SM

project	checked	printed
201 East Dulwich Road, London, SE22 8SY		

client
Rachel and Gareth Jones