


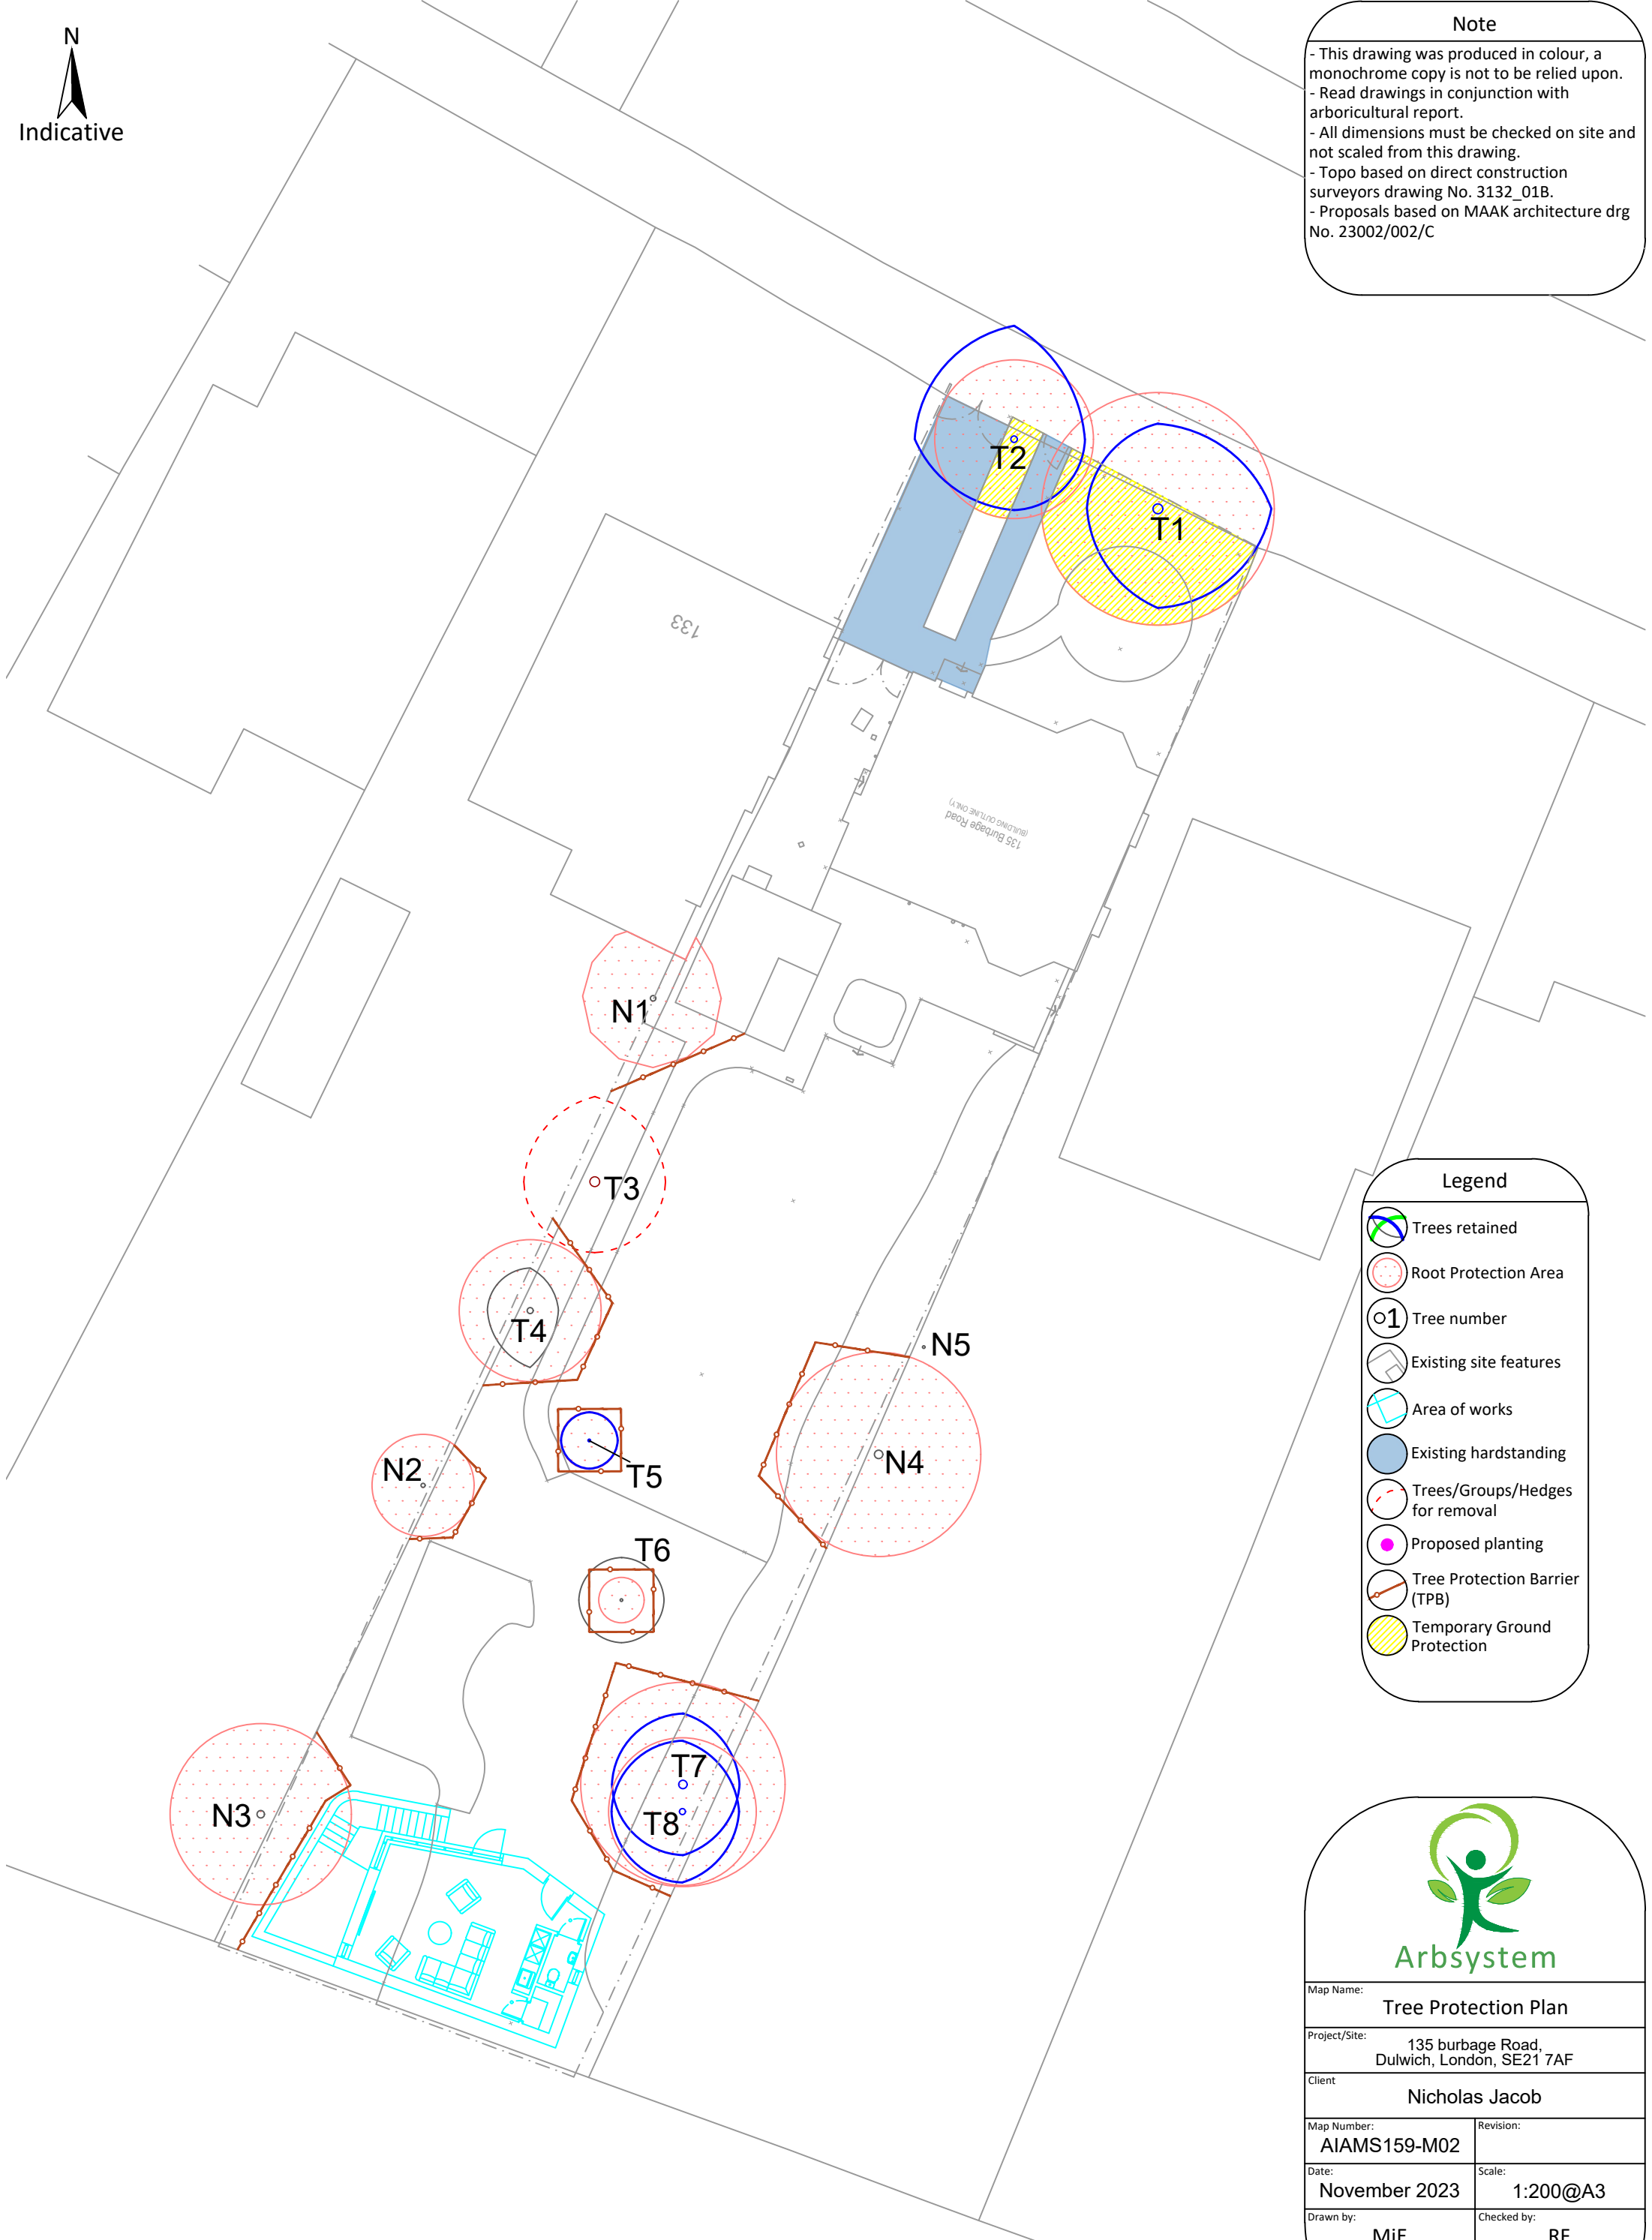

Note

- This drawing was produced in colour, a monochrome copy is not to be relied upon.
- Read drawings in conjunction with arboricultural report.
- All dimensions must be checked on site and not scaled from this drawing.
- Topo based on direct construction surveyors drawing No. 3132_01B.
- Proposals based on MAAK architecture drg No. 23002/002/C



Legend

- Trees retained
- Root Protection Area
- Tree number
- Existing site features
- Area of works
- Existing hardstanding
- Trees/Groups/Hedges for removal
- Proposed planting
- Tree Protection Barrier (TPB)
- Temporary Ground Protection

Arbssystem

Map Name: Tree Protection Plan	
Project/Site: 135 burbage Road, Dulwich, London, SE21 7AF	
Client: Nicholas Jacob	
Map Number: AIAMS159-M02	Revision:
Date: November 2023	Scale: 1:200@A3
Drawn by: MjE	Checked by: RF

Map subject to copyright & may not be copied without consent
 info@arbssystem.co.uk
 www.arbssystem.co.uk
 tel: 0207 193 9614

