

PROPOSED


KEY TO PROPOSED MATERIALS

- 1. Fair face brick
- 2. Roof tile to match existing



1 Front (west facing) elevation
Scale: 1:100 (no change)


0 1 2 3 4 5 M

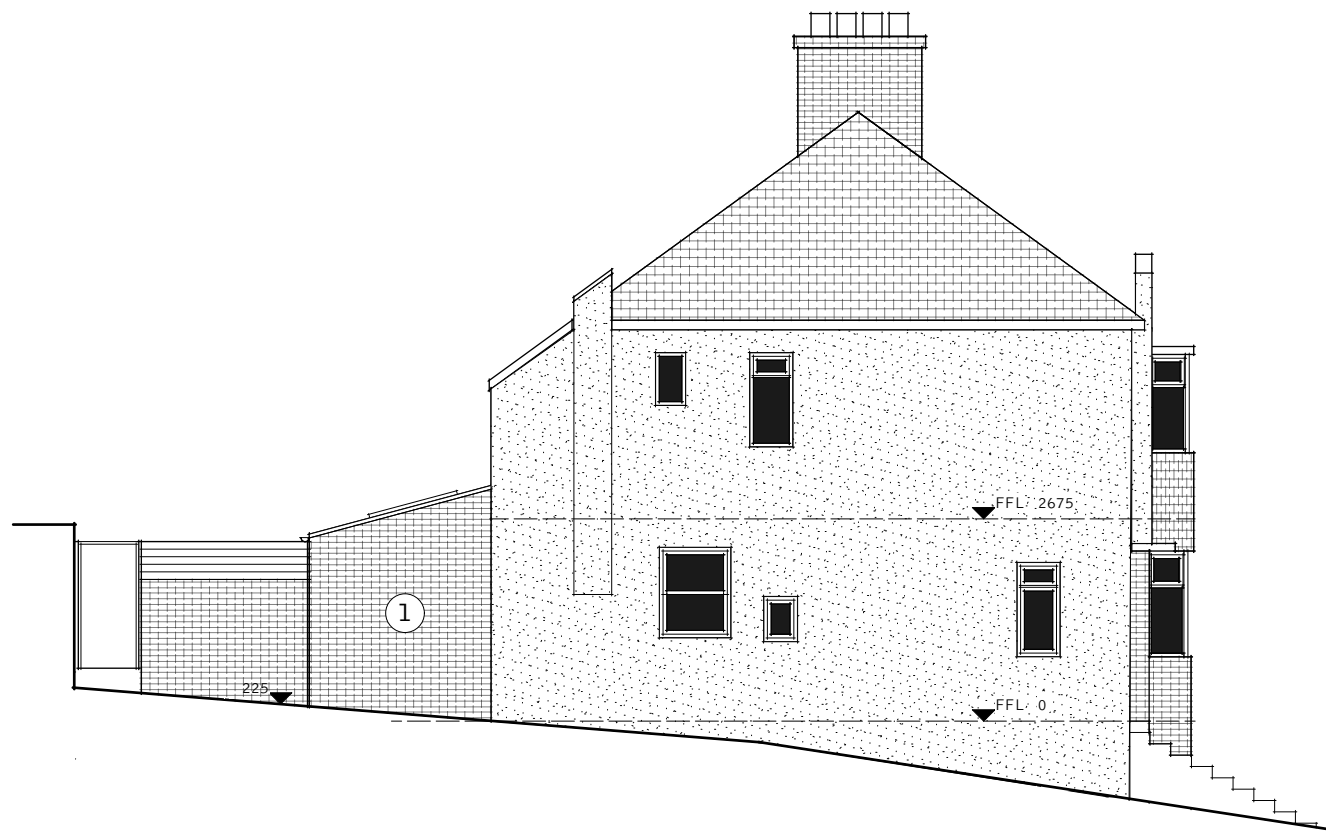

2 Side (north facing) elevation
Scale: 1:100



3 Rear (east facing) elevation
Scale: 1:100

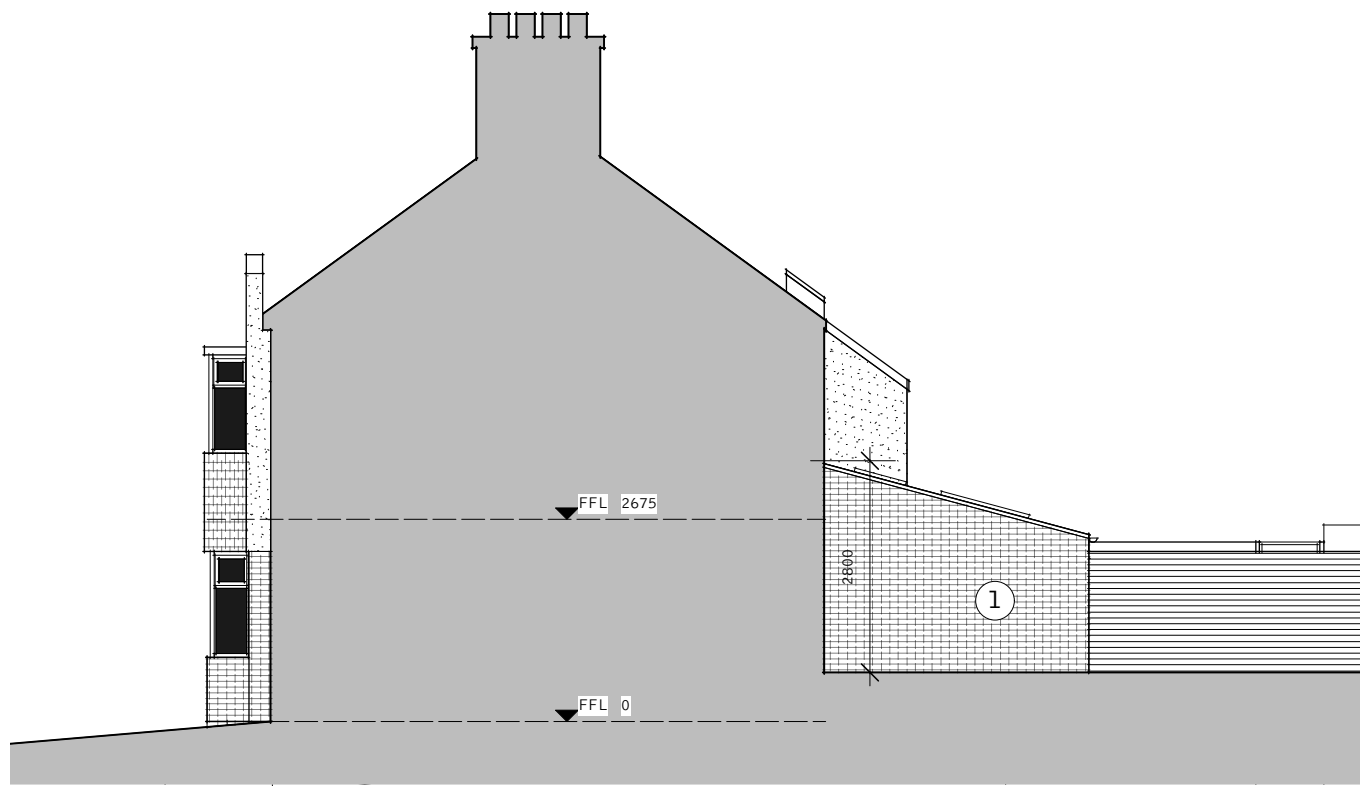

4 Side (south facing) elevation/section
Scale: 1:100

PLANNING

REV	DATE	DESCRIPTION
RIGHTFUL PLACE architectural design		
PROJECT: 71 Southdown Road, BN41 2HL GF extension & Loft conversion		
CLIENT: R. Warnell		
SUBJECT: Proposed arrangement Elevations		DATE: 12/23
PROJECT NR: 0122	DRAWING NR: P005	REVISION: SCALE: 1:100 @ A3

THIS DRAWING IS THE PROPERTY OF SCOTT FRANCIS MCIAT
DO NOT SCALE FROM THIS DRAWING. CHECK ALL LEVELS AND
DIMENSIONS ON SITE AND COORDINATE WITH ALL OTHER
CONTRACT DOCUMENTATION BEFORE ORDERING OR CARRYING
OUT WORK ON SITE.