


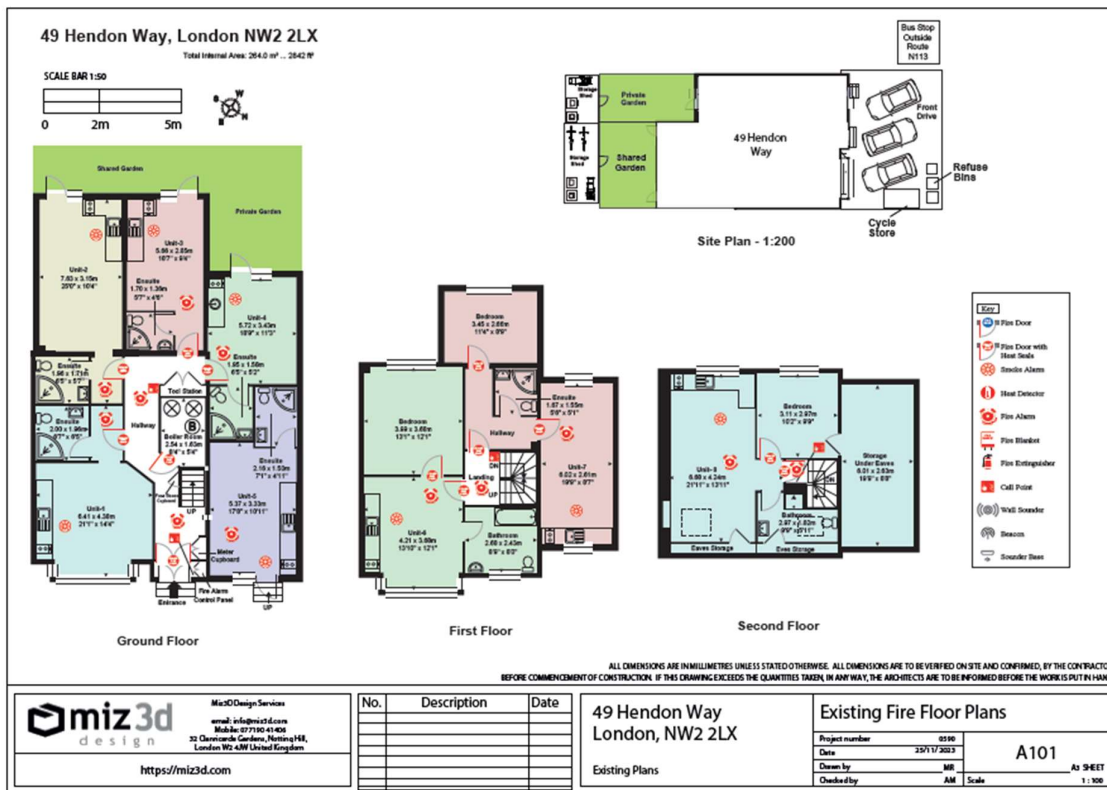


# Appendix 8 - Plans

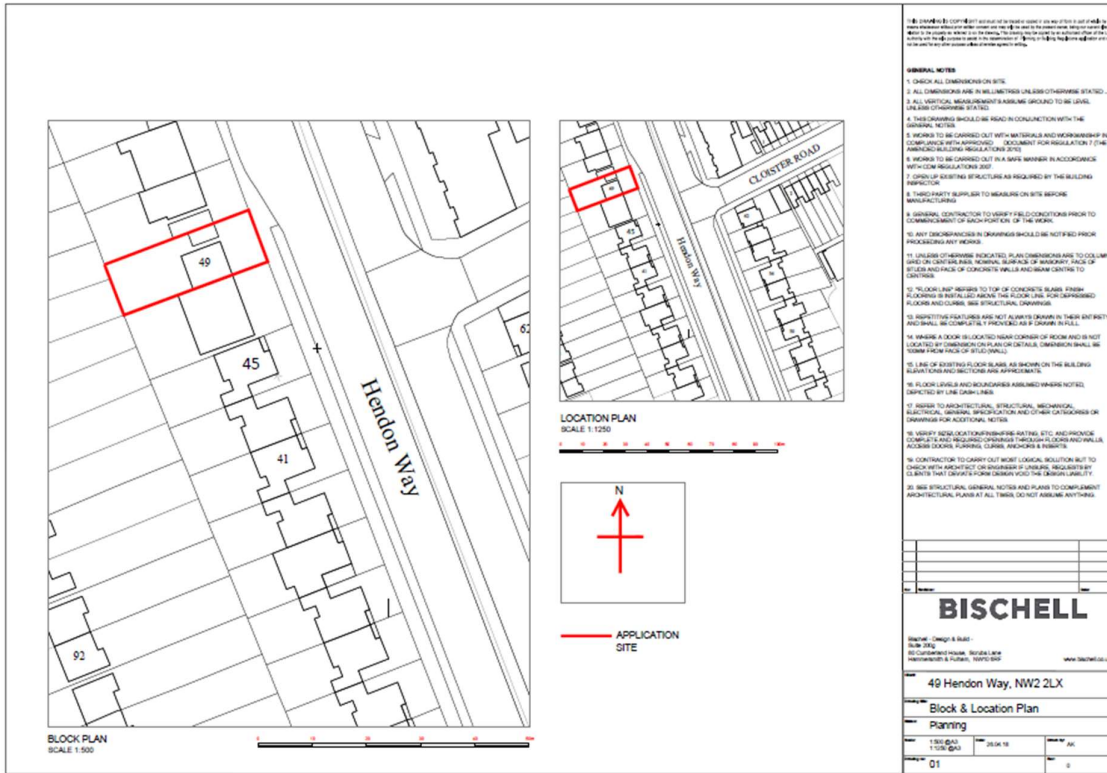


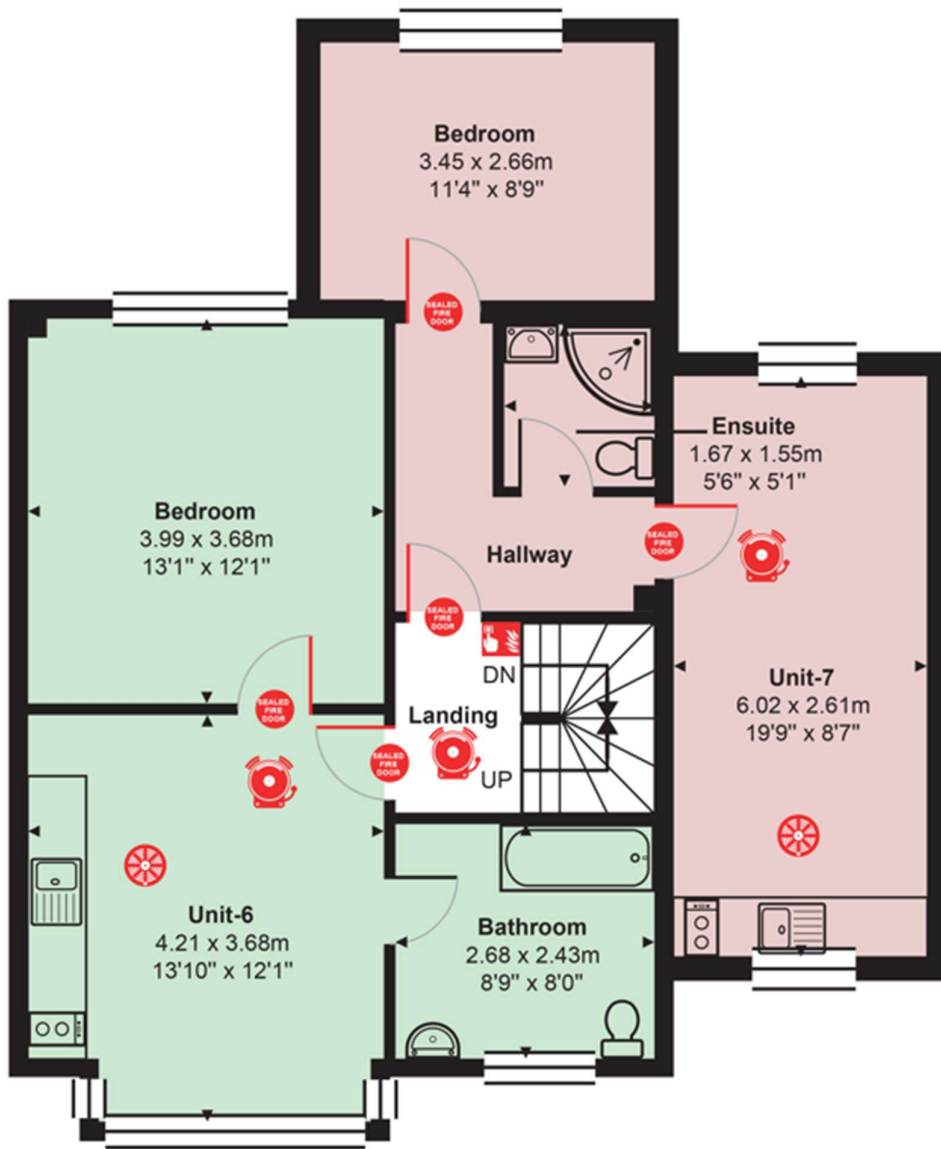


**First Floor**

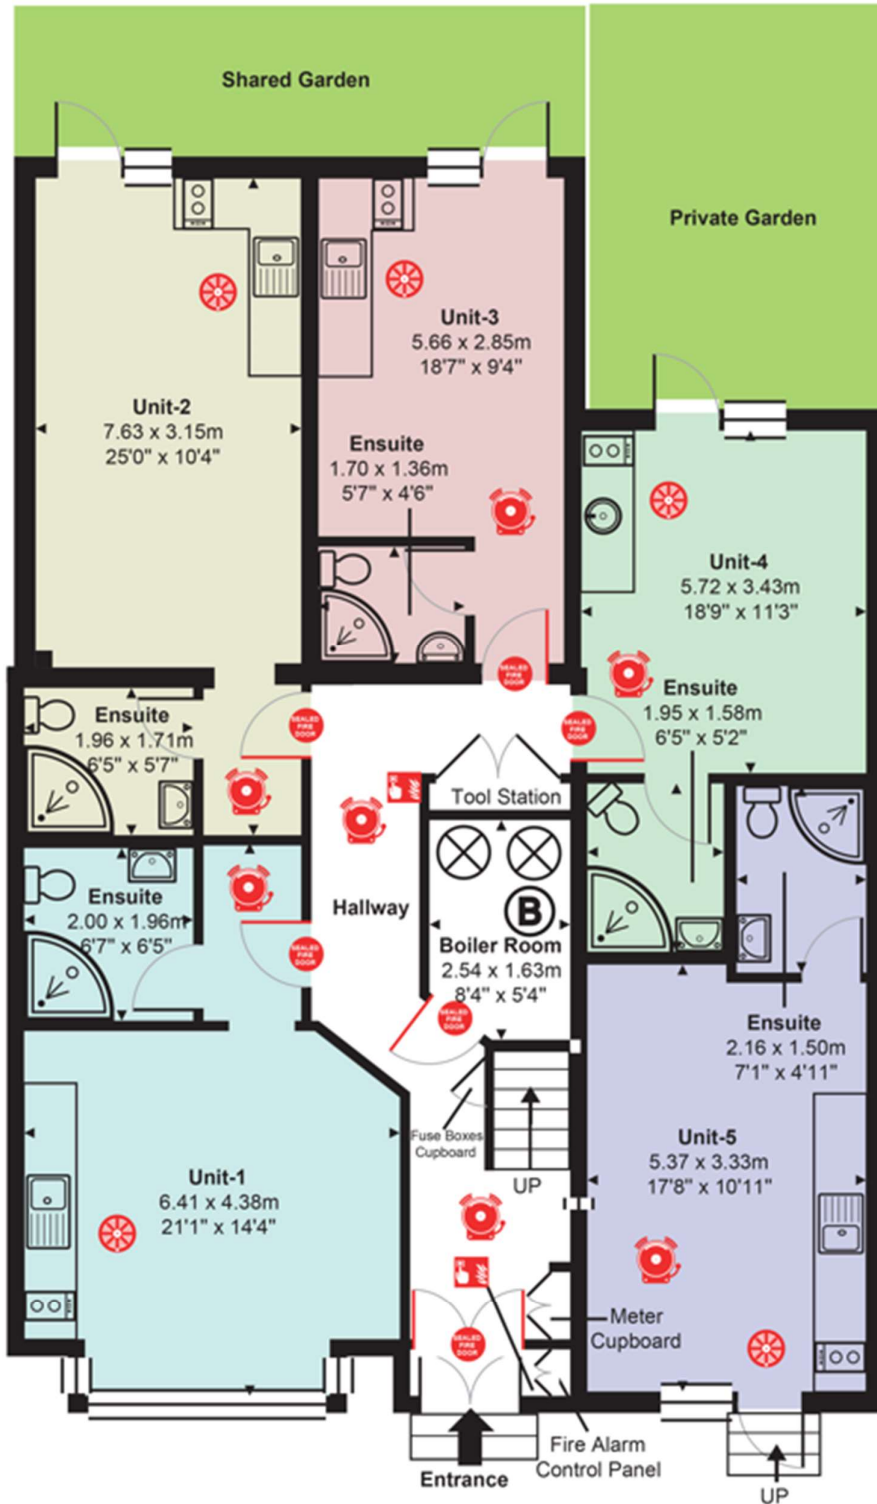

**Ground Floor**

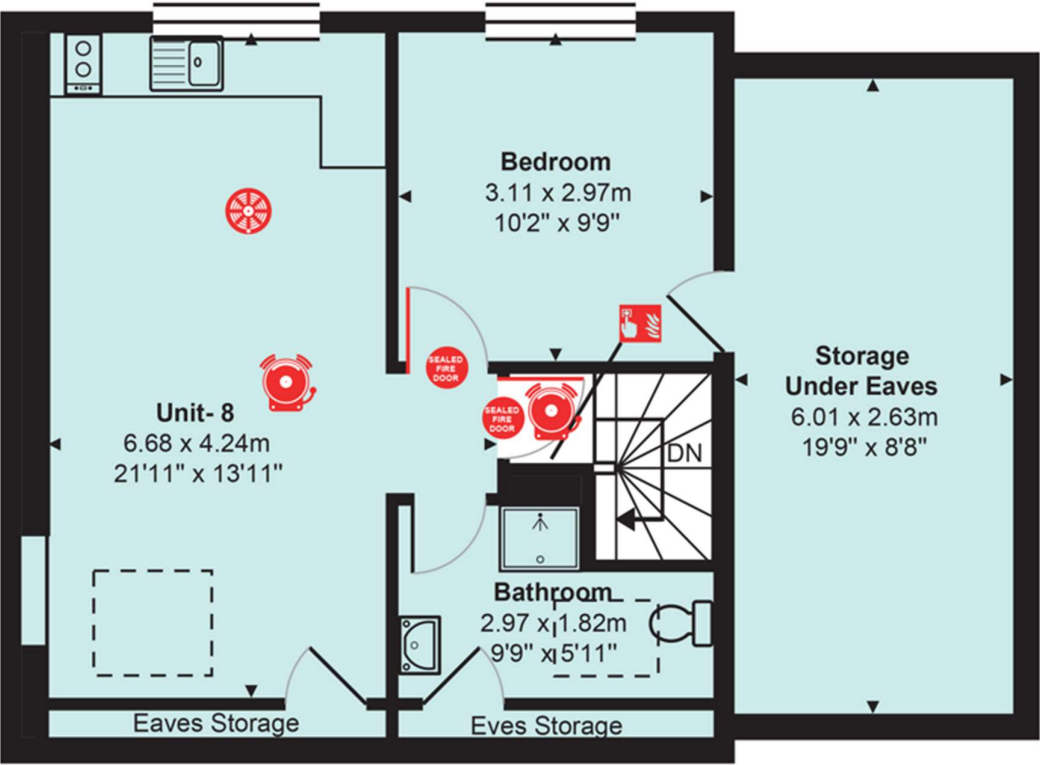

# Second Floor

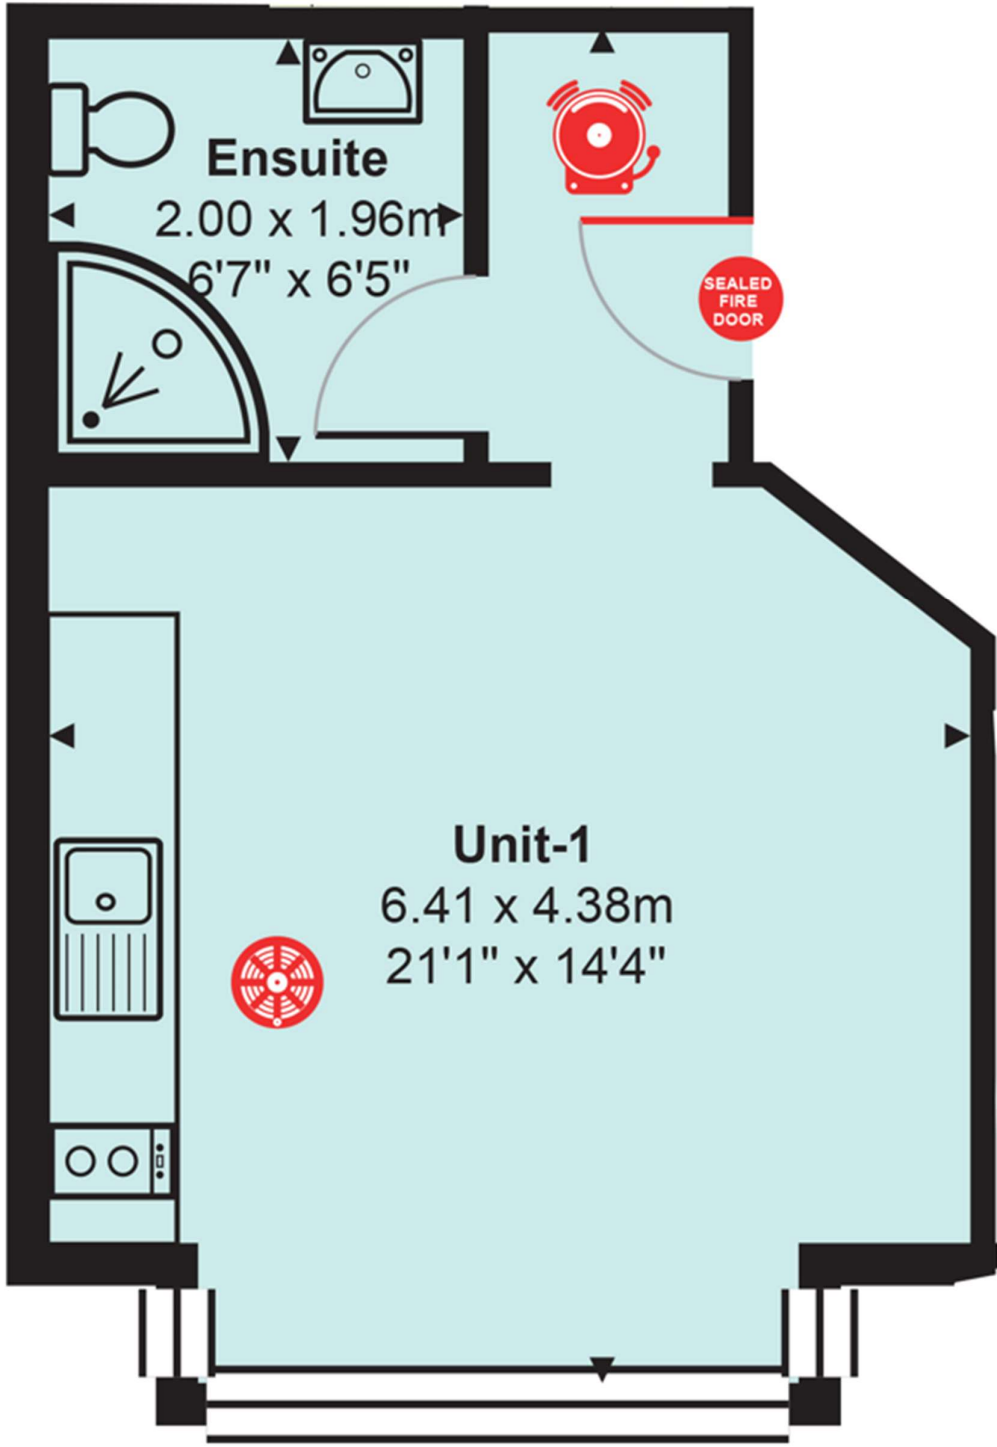

**Ensuite**  
2.00 x 1.96m  
6'7" x 6'5"

**Unit-1**  
6.41 x 4.38m  
21'1" x 14'4"

SEALED  
FIRE  
DOOR

