


Use of this data by the recipient as an agreement of the following statements:  
 Do not use this data if you do not agree with any of the following statements:  
 Ryder Architecture has co-ordinated relevant information received from third parties, but are not responsible for the content of the information received from others.  
 The controlled version of this drawing should be viewed in DWG or PDF format not DWG or other formats. All prints of this drawing must be made in full colour.  
 Where this drawing has been based upon Ordnance Survey data, it has been reproduced under the terms of Ryder Licence No. 100000144. Reproduction of this drawing in whole or in part is prohibited without the prior permission of Ordnance Survey.  
 Do not scale the drawing. Use figured dimensions in all cases. Check all dimensions on site. Report any discrepancies in writing to Ryder before proceeding.

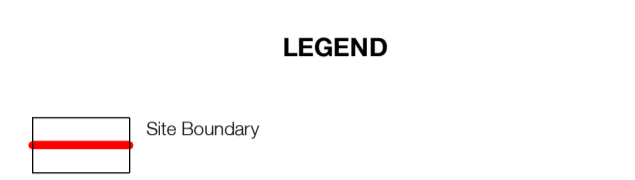

- SURFACING**
- Coloured tarmac to maintenance path to engineers specification. Colour: buff.
  - Proposed tarmac surface to engineers specification.
  - Q25 31 Concrete flag paving system  
Manufacturer: Marshalls or similar approved.  
Product reference: Modal Paving. Colour: light and mid grey.  
BS EN 1338: 2003/ BS EN 1339: 2003
  - Q25 33 Concrete paving blocks for Parking Bays and Drop off  
Manufacturer: Marshalls or similar approved.  
Product: Modal priora permeable paving
  - Q23 225 Silver grey resin bound gravel  
Manufacturer: Addagrip Tarmac or similar approved  
Sub base to engineers details
  - Q23 225 Buff resin bound gravel  
Manufacturer: Addagrip Tarmac or similar approved  
Sub base to engineers details
  - Q26 230 Proposed safety surface area for external sports activities
  - Proposed reinforced grass for fire access  
Bodpave
  - L37 310 Steps outside plant room  
Marshalls precast concrete step unit 1000 x 400 x 150mm  
colour: silver grey  
Handrail to steps: L37 151 in stainless steel
  - Q25 54 Tactile paving for pedestrian crossings into a road
  - Q25 55 Hazard warning paving to top and base of steps
- FENCING**
- Q40 126A Security fences 2.4m high with gates
  - Q40 126 Security fence with gates 4.2m high to Section 186, Seclusion Gardens and De-Escalation Gardens
  - Q40 210 Post and rail timber fence 1.4m high to east of site
  - Q40 210 Timber knee rail
- FURNITURE**
- Q50 190 Proposed bollards
  - Q50 209 & Q25 31 Bin Compound and paving system  
Manufacturer: Langley Design or similar approved  
Product reference: Sheldon bin store SBS203  
Type: Enclosed bin compound with roof  
Steel structure: galvanneal  
Timber: treated redwood  
Roof: 16mm multiwall polycarbonate roofing system  
Finish: as manufactured  
Size: Bespoke size to suit bin units 6445mm x 3500mm x 2600mm (H)
  - Q50 210, 211 & Q25 31 Proposed secured cycle shelter, cycle hoops and paving system.  
Manufacturer: Langley Design or similar approved  
Product reference: Sheldon cycle shelter SCS310  
Type: Semi enclosed cycle parking compound. Three sides clad in timber  
Steel structure: galvanneal  
Timber: treated redwood  
Finish: as manufactured  
Size: Bespoke size to suit number of cycle spaces 4000mm x 3100mm x 2600mm (H)  
Capacity: 3 cycle hoops to hold 4 bikes
  - Q50 210 Proposed cycle hoops within secured cycle shelter.  
Manufacturer: Marshalls  
Product reference: Geo cycle stand  
Type: Single stands  
Material: Stainless steel 3
  - Q50 220 Benches within Public and Entrance Spaces  
Manufacturer: Arform Urban Furniture or similar approved.  
Product reference: MultiPCITY bench  
Length: Varies
  - Q50 221 Looped Benches Within Courtyards  
Manufacturer: Arform Urban Furniture or similar approved.  
Product reference: Loop  
Material: Polyethylene  
Size: 1800mm diameter  
Colour: Blue  
Finish: Textured
  - Q50 222 Straight Benches within Courtyards  
Manufacturer: Arform Urban Furniture or similar approved.  
Product reference: Loop Line  
Length: 2000mm  
Material: Polyethylene  
Colour: Green  
Finish: Textured
  - Q50 223 Curved Benches within Courtyards  
Manufacturer: Arform Urban Furniture or similar approved.  
Product reference: Loop Arc  
Length: 2015mm  
Material: Polyethylene  
Colour: Green  
Finish: Textured
  - Q50 225 Seating within Courtyards  
Manufacturer: Arform Urban Furniture or similar approved.  
Product reference: Hoppo 500  
Dimensions: 500mmx400mm  
Material: Polyethylene  
Colour: Light Blue  
Finish: Textured
  - Q50 226 Continuous bench to Therapies Garden  
Manufacturer: Arform Urban Furniture or similar approved.  
Product reference: Cobra Bench  
Dimensions: 450mm high, 493mm deep, 2193 module length  
Overall length: 23.5m  
Material: Timber top and steel support  
Finish: Treated hardwood and steel powder coated RAL 7012
  - Q50 230 Tables Within Courtyards  
Manufacturer: Arform Urban Furniture or similar approved.  
Product reference: Loop Table  
Material: Polyethylene  
Size: 1130mm diameter  
Colour: Blue  
Finish: Textured
  - Q50 231 Table Tennis  
Manufacturer: Cornilleu or similar approved.  
Product reference: Cornilleu 510 Table  
Size: Bed 1530m x 2750mm. Surface 7mm resin laminate  
Height: 77cm.  
Colour: Blue.
  - Q50 232 Table within Seclusion & De-escalation gardens  
Manufacturer: Arform Urban Furniture or similar approved.  
Product reference: Air L A-C Table  
Size: 2200mm length, 1950mm wide, 44mm / 744mm tall  
Material: Timber top and steel support
  - Q50 240 Litter bins to public areas  
Manufacturer: Arform Urban Furniture  
Product reference: Box (10L)  
Material: Steel  
Colour and Finish: Galvanneal and polyester powder coated RAL 7012
  - Q50 250 Fitness Equipment  
Note: Total number and Equipment to be confirmed with Trust.
  - Q31 292 Prefabricated plant containers  
Manufacturer: Euro Planters  
Bespoke item, all planters to be 1m high  
Material: GFR and timber  
Colour: GFR planter to be RAL 7016 Anthracite grey
  - Q31 292 Timber Benches as part of planter  
Manufacturer: Euro Planters  
Bespoke item, all benches to be 450mm above FGL.  
Material: Timber
  - Q31 298 Timber plant planters  
Manufacturer: Taylor Made Planters or equivalent  
Product: Wooden Vegetable Planters with raised legs  
Size: 1000 x 1000 x 500mm;  
1000 x 500 x 500mm;  
1500 x 1000 x 500mm  
Material/Finish: Natural finish  
To BS EN 942
  - L37 150 Proposed handrail to external ramp L37 150
  - Sail canopy  
Canopies to be on post. Details by others
  - Geogrow retaining structure. Details by Geogrow specialist
  - Tactile paving for pedestrian crossings into a road
  - Proposed external retaining wall details to engineers

C4	Issued for planning	ACL	ACL	14/12/23
C3	Retaining walls to the east and south omitted and replaced with a Geogrow structure. Position of post and rail fence amended to suit location of Geogrow structure. Layout of maintenance path to the east revised to suit position of Geogrow. Double gate added to Acute gardens. External furniture raised planters for acute gardens revised to facilitate drainage. Removal of existing gas house and timber. Tactile paving indicates for crossings. Levels along eastern boundary revised to suit geogrow structure. Artificial grass omitted. Levels, external furniture and softscape on courtyards revised to allow drainage into proposed gullies. Surface for courtyard confirmed by 84p to be not permeable.	ACL	ACL	24/10/23
C2	Issued for Stage 5, additional labels and notes added to drawings.	TJ	MG	28/10/22
C1	Issued for Stage 5	TJ	GS	07/10/22

Rev	Description	Drawn	Checked	Date		
Suitability						
Construction Approval						
Project						
Derbyshire Healthcare NHS Foundation Trust						
New Mental Health Accommodation - Chesterfield (Landscape)						
Chesterfield Hospital, Derbyshire North						
Drawing						
Hardworks Sheet 2						
Drawing Number						
Project ID	Originator	Zone	Level	Type	Role	Number
RG0004	- RYD	- ZZ	- XX	- DR	- L	- 2122
Project Number	Scale at	Status	Revision			
10443-00	1 : 100	S4	C4	.0		