



The use of this data by the recipient acts as an agreement of the following statements:
 Do not use this data if you do not agree with any of the following statements:
 Ryder Architecture has co-ordinated relevant information received from third parties, but are not responsible for the content of the information received from others.
 The controlled version of this drawing should be viewed in DWG or PDF format not DWG or other formats. All prints of this drawing must be made in full colour.
 Where this drawing has been based upon Ordnance Survey data, it has been reproduced under the terms of Flyder Licence No. 100000144. Reproduction of this drawing in whole or in part is prohibited without the prior permission of Ordnance Survey.
 Do not scale the drawing. Use figured dimensions in all cases. Check all dimensions on site. Report any discrepancies in writing to Flyder before proceeding.

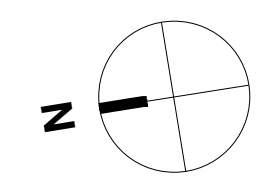

LEGEND
 Site Boundary

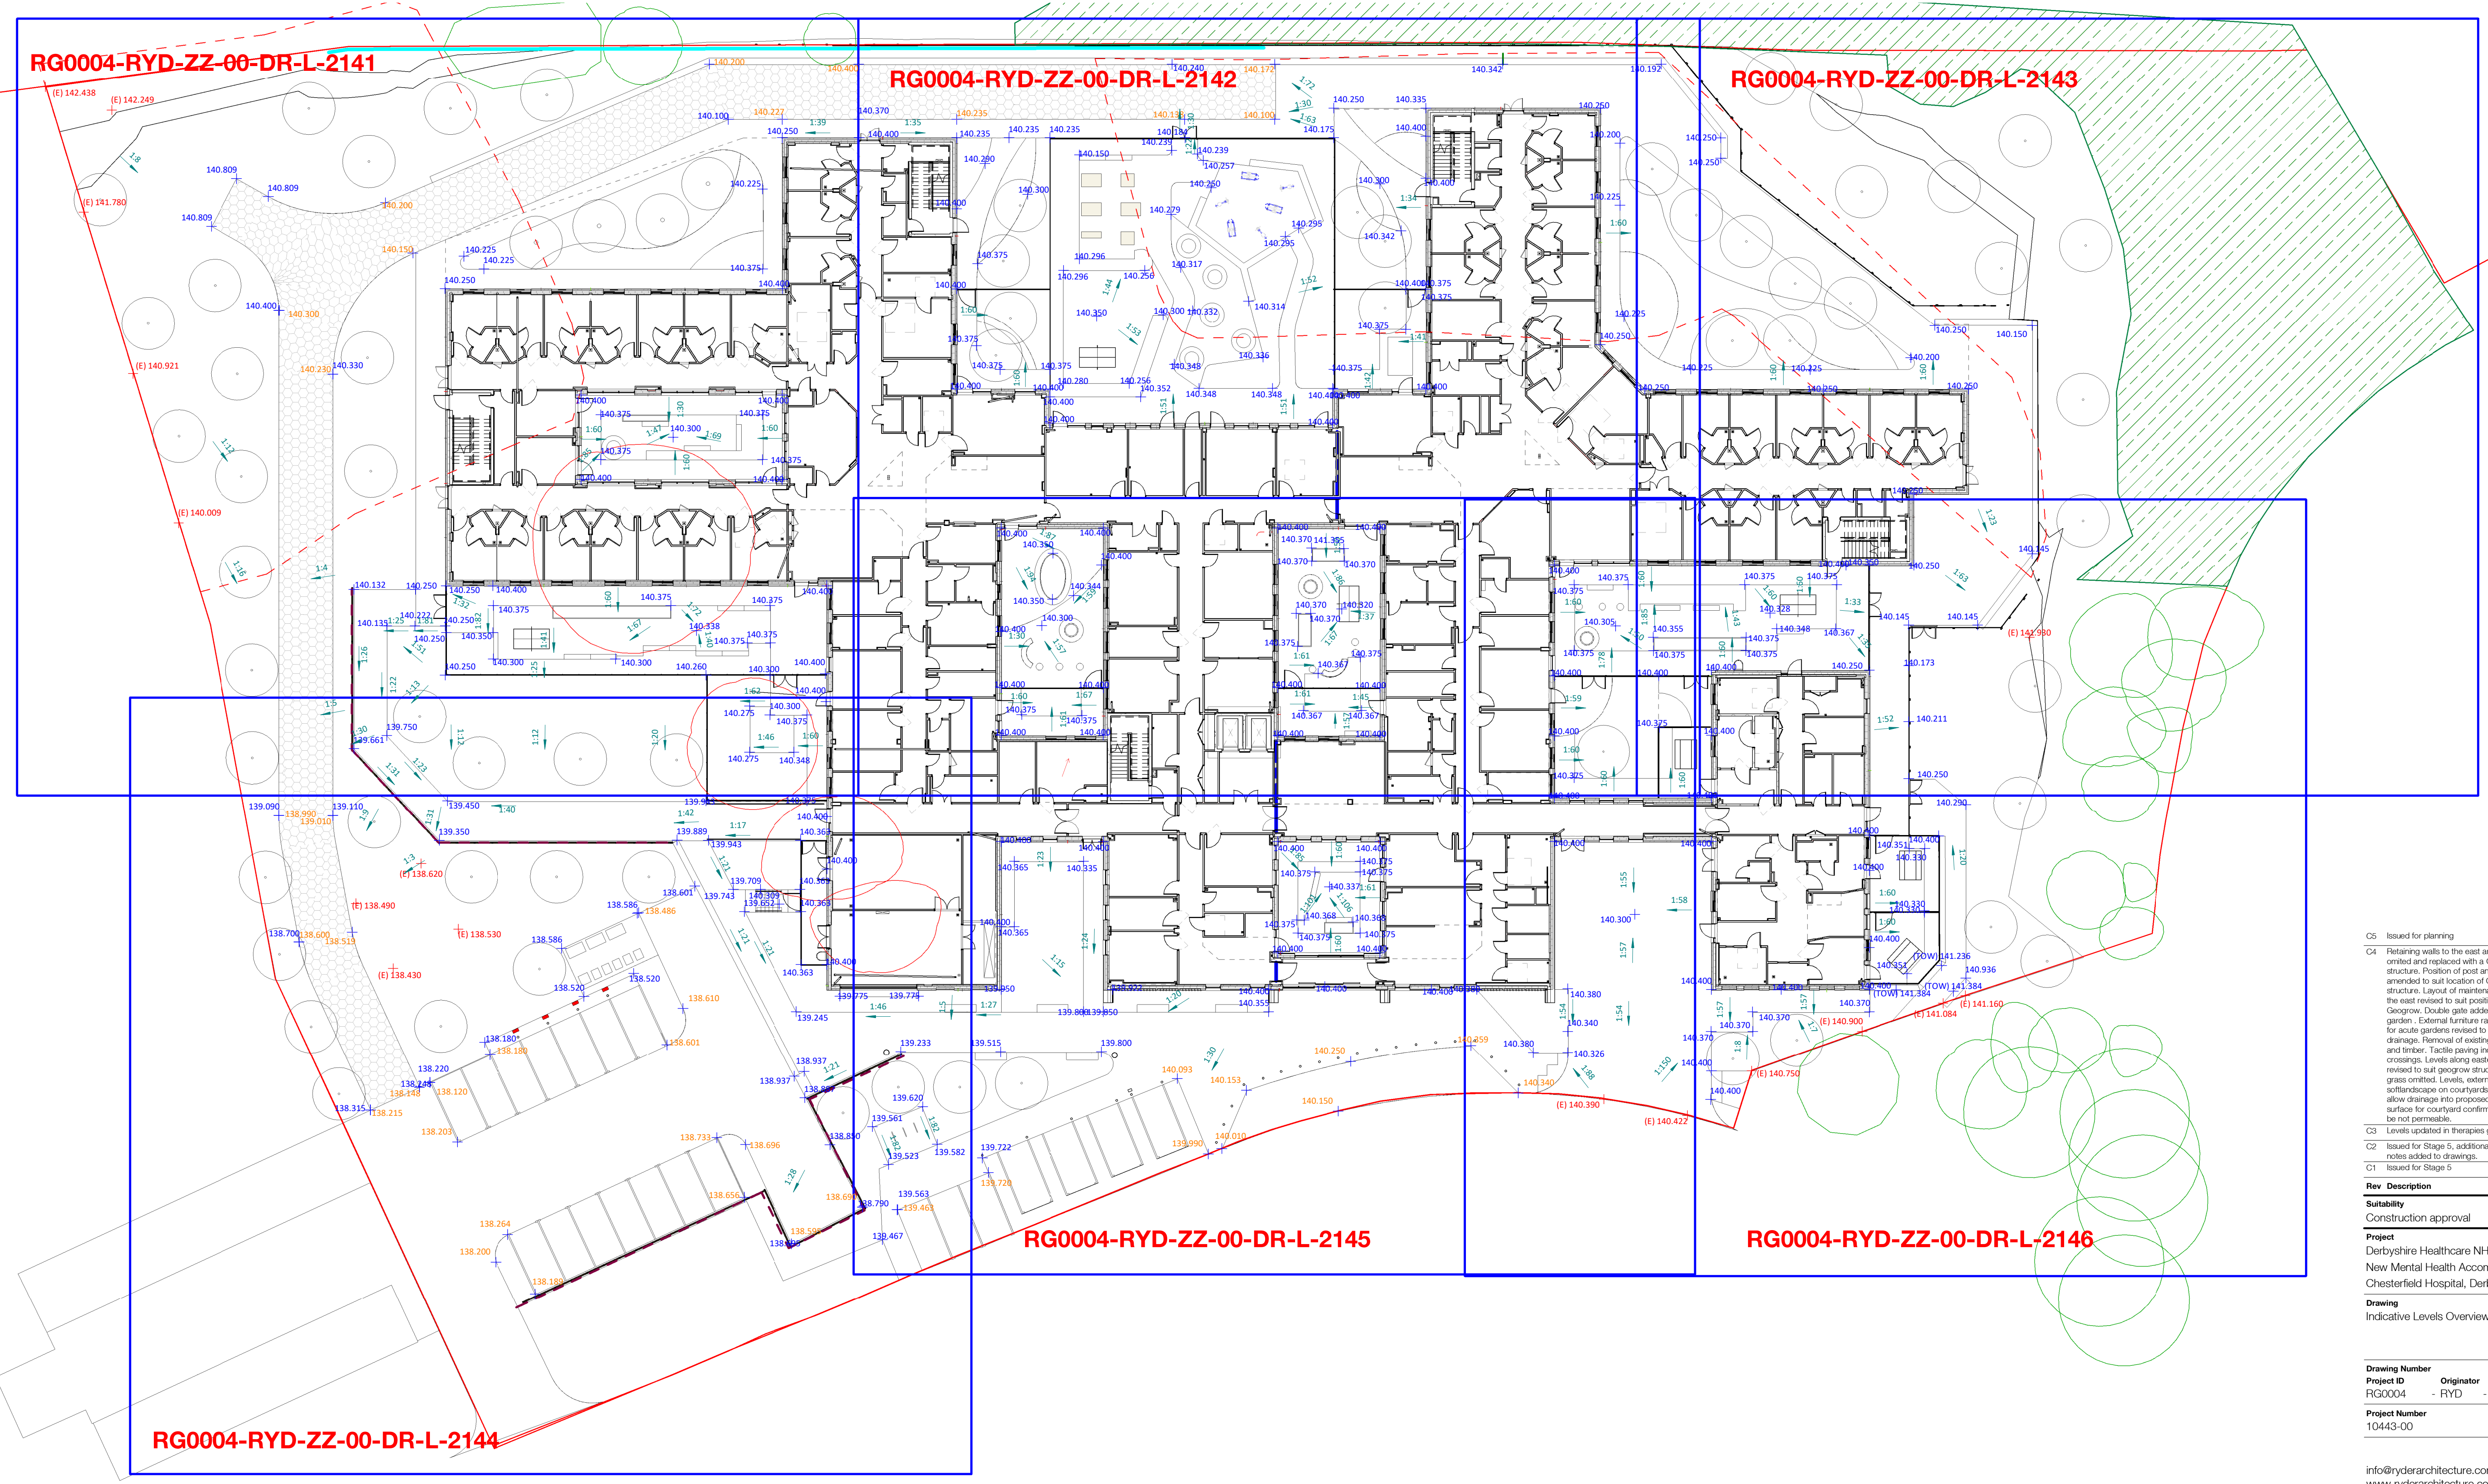

C5	Issued for planning	AOL	AOL	14/12/23
C4	Rainwater gullies to the east and south omitted and replaced with a Geogrow structure. Position of post and rail fence amended to suit location of Geogrow structure. Layout of maintenance path to the east revised to suit position of Geogrow. Double gate added to Acute garden. External furniture raised planters for acute gardens revised to facilitate drainage. Removal of existing gate house and timber. Tactile paving installed for crossings. Levels along eastern boundary revised to suit geogrow structure. Artificial grass omitted. Levels, external furniture and softscape on courtyards revised to allow drainage into processed gullies. Surface for courtyard confirmed by #IP to be not permeable.	AOL	AOL	24/10/23
C3	Levels updated in therapies garden	KSHA	AOL	12/12/22
C2	Issued for Stage 5, additional labels and notes added to drawings.	TJ	MG	28/10/22
C1	Issued for Stage 5	TJ	CS	07/10/22
Rev	Description	Drawn	Checked	Date
Submittal				
Construction approval				
Project				
Derbyshire Healthcare NHS Foundation Trust				
New Mental Health Accommodation - Chesterfield (Landscape)				
Chesterfield Hospital, Derbyshire North				
Drawing				
Indicative Levels Overview				

Drawing Number	Originator	Zone	Level	Type	Role	Number
RG0004	- RYD	- ZZ	- XX	- DR	- L	- 2140
Project Number	Scale at A1	Status	Revision			
10443-00	1 : 250	S4	CS .0			