



The use of this data by the recipient acts as an agreement of the following statements:
Do not use this data if you do not agree with any of the following statements:

Flyder Architecture has co-ordinated relevant information received from third parties, but are not responsible for the content of the information received from others.


The controlled version of this drawing should be viewed in DWG or PDF format not DWG or other formats. All prints of this drawing must be made in full colour.

Where this drawing has been based upon Ordnance Survey data, it has been reproduced under the terms of Flyder Licence No. 100000144. Reproduction of this drawing in whole or in part is prohibited without the prior permission of Ordnance Survey.


Do not scale the drawing. Use figured dimensions in all cases. Check all dimensions on site. Report any discrepancies in writing to Flyder before proceeding.

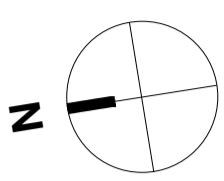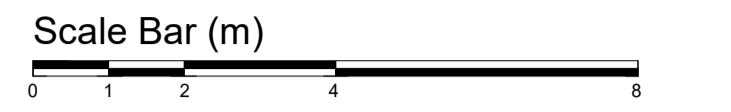


LEGEND
Proposed trees

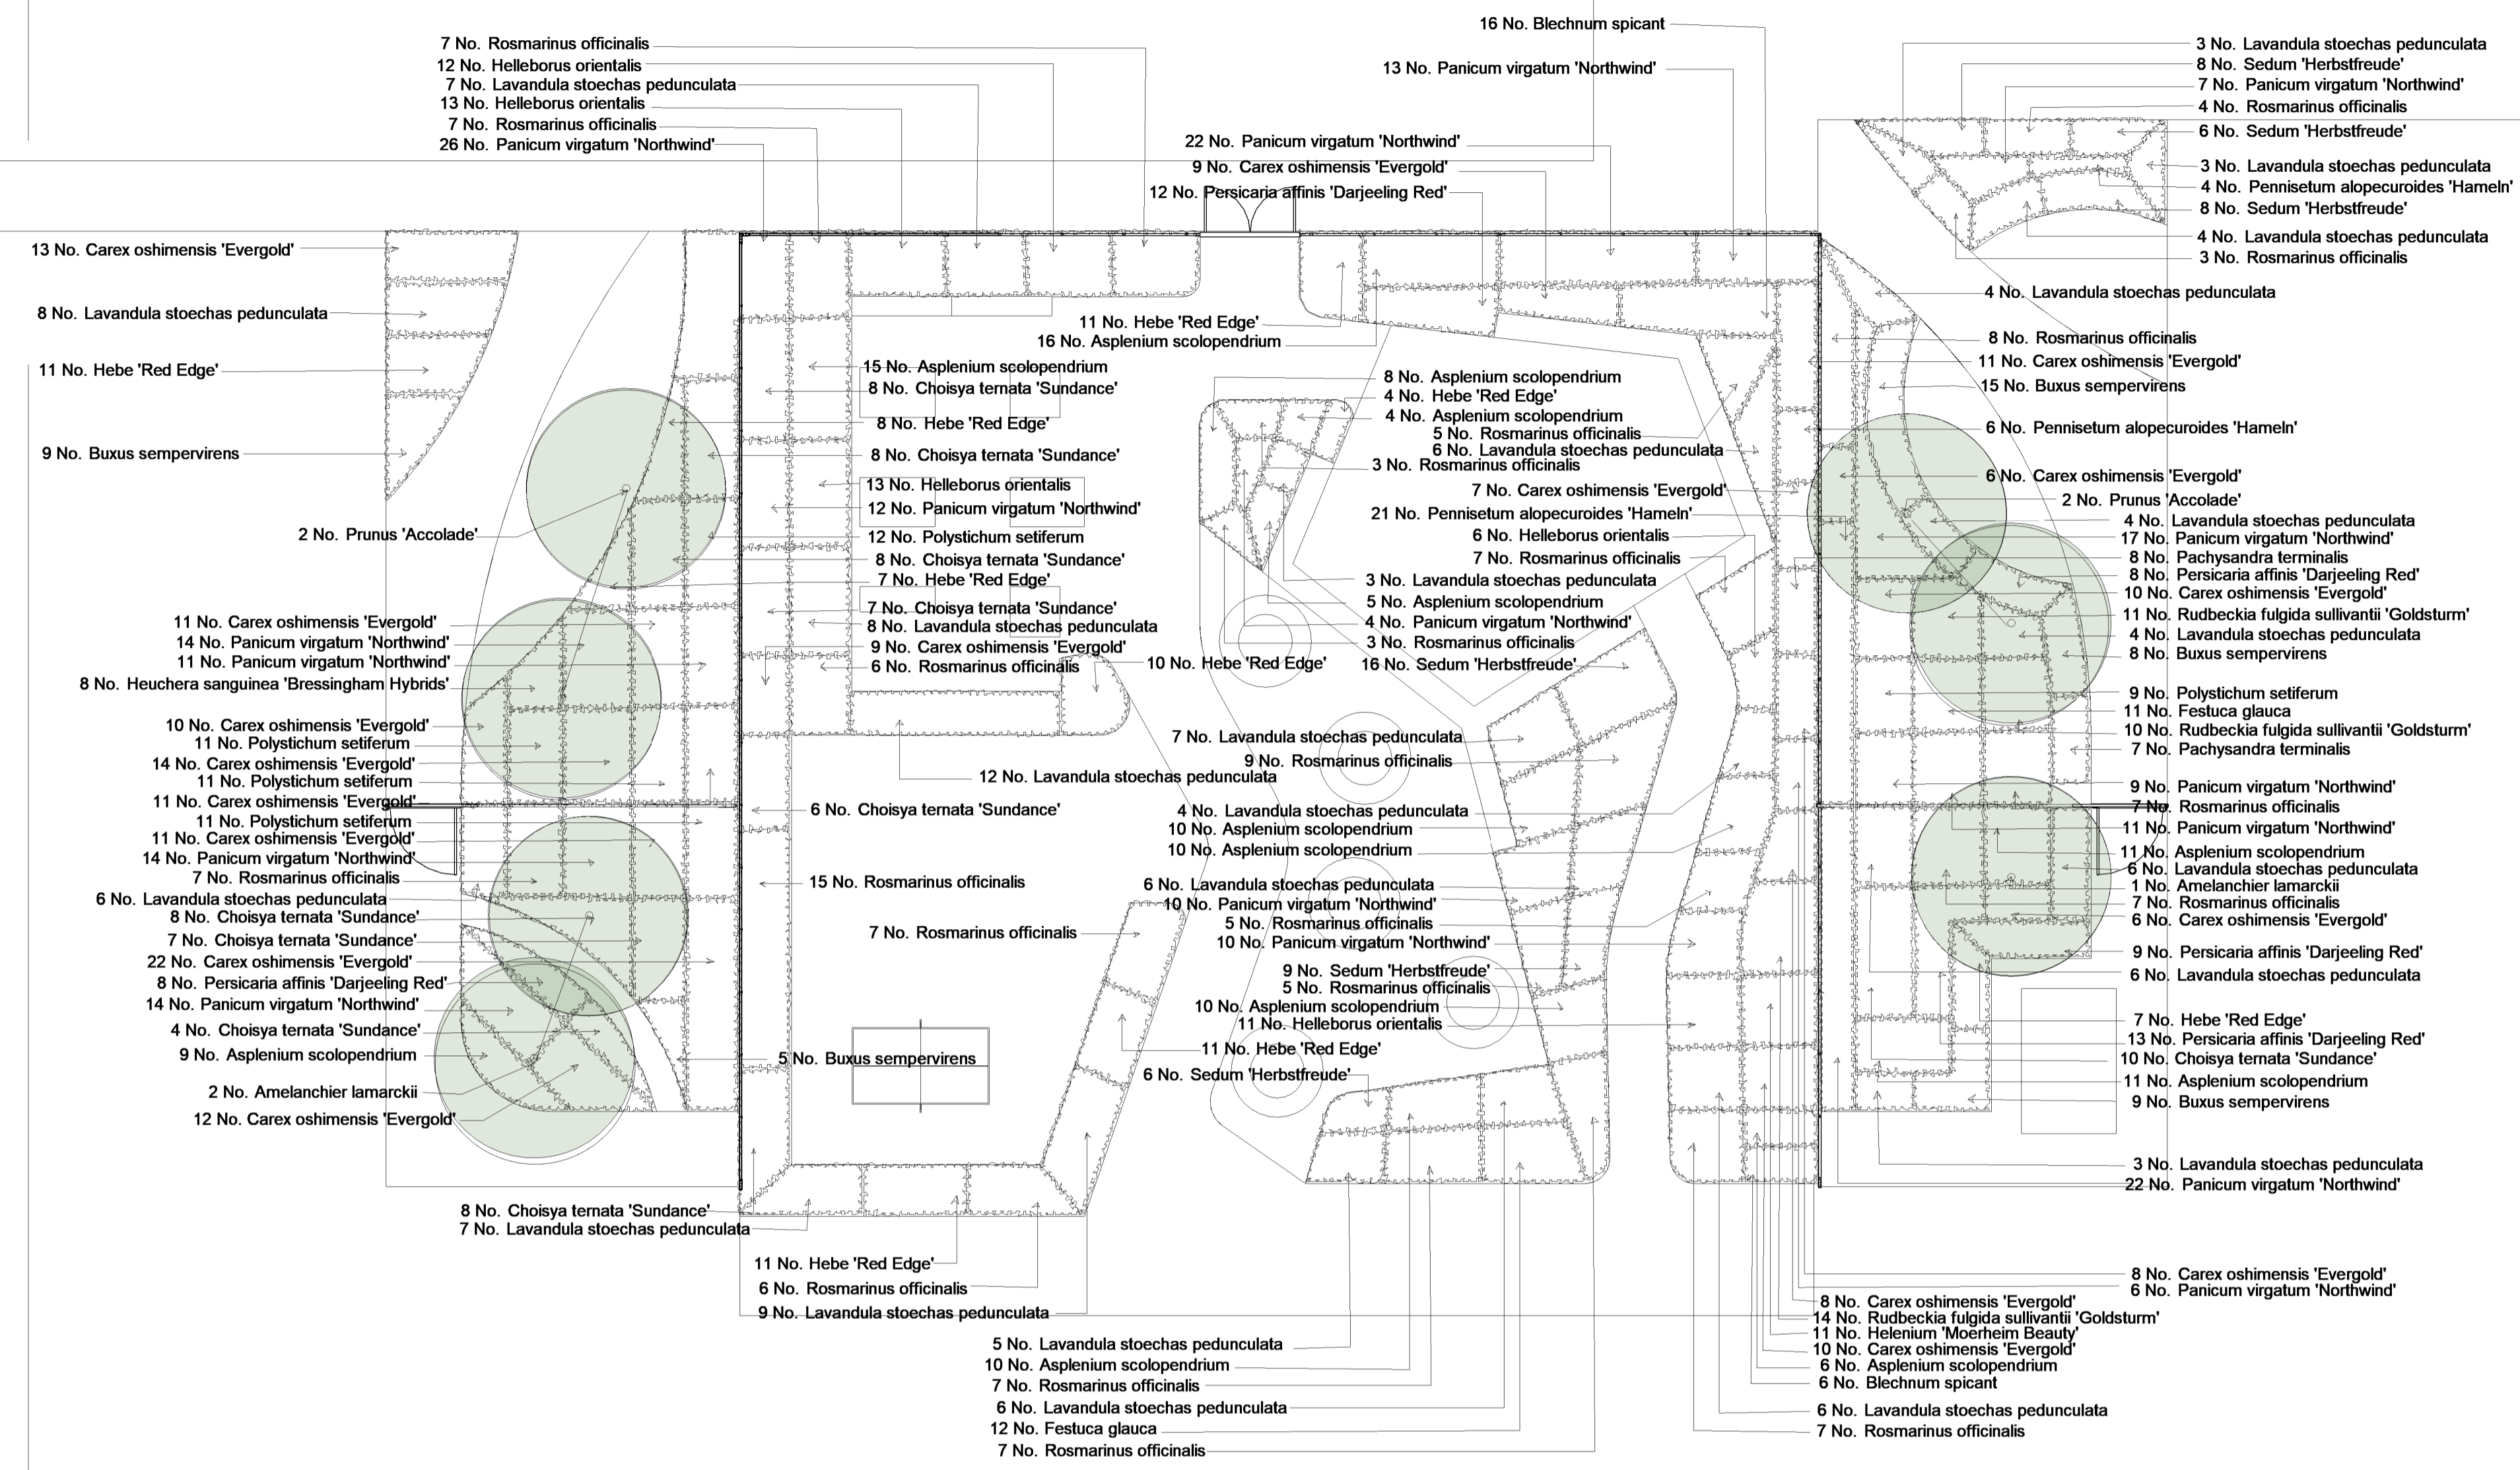


For detail planting see drawing No. RG0004-RYD-ZZ-XX-DR-L-7003

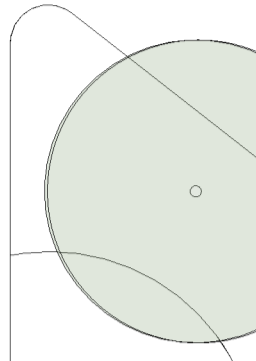

For detail planting see drawing No. RG0004-RYD-ZZ-XX-DR-L-7003

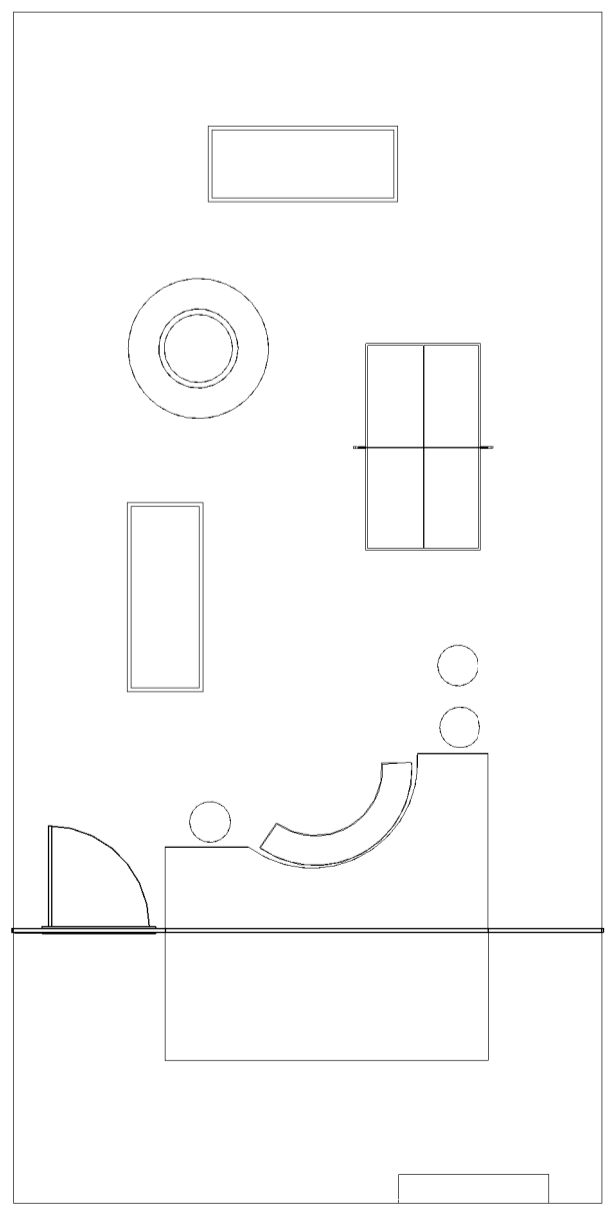

For detail planting see drawing No. RG0004-RYD-ZZ-XX-DR-L-7006

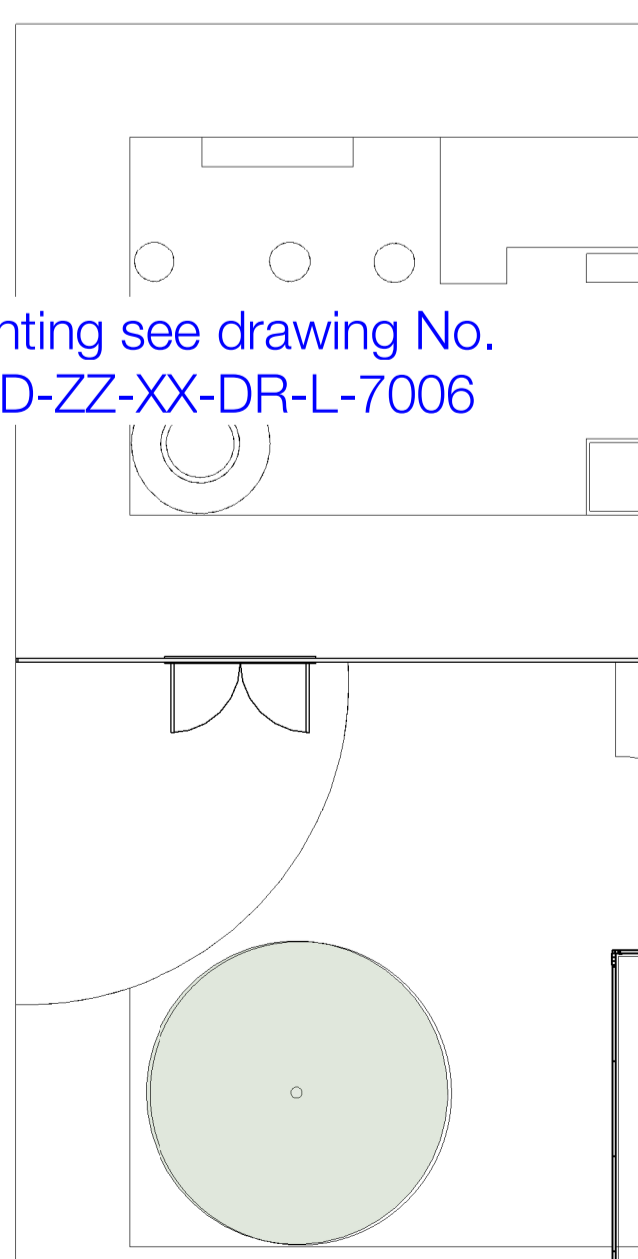

C2	Issued for planning	AOL	AOL	14/12/23
C1	Issued for Stage 5	TJ	GS	07/10/22
Rev	Description	Drawn	Checked	Date

Suitability
Construction Approval
Project
Derbyshire Healthcare NHS Foundation Trust
New Mental Health Accommodation - Chesterfield (Landscape)
Chesterfield Hospital, Derbyshire North

Project ID	Originator	Zone	Level	Type	Role	Number
RG0004	- RYD	- ZZ	- XX	- DR	- L	- 7002
Project Number	Scale at	Status	Revision			
10443-00	1 : 100	S4	C2			

info@ryderarchitecture.com
www.ryderarchitecture.com

Ryder