


The use of this data by the recipient acts as an agreement of the following statements. Do not use this data if you do not agree with any of the following statements:-

Ryder Architecture has co-ordinated relevant information received from third parties, but are not responsible for the content of the information received from others.

The controlled version of this drawing should be viewed in DWG or PDF format not DWG or other formats. All prints of this drawing must be made in full colour.

Where this drawing has been based upon Ordnance Survey data, it has been reproduced under the terms of Ryder Licence No. 100000144. Reproduction of this drawing in whole or in part is prohibited without the prior permission of Ordnance Survey. Do not scale the drawing. Use figured dimensions in all cases. Check all dimensions on site. Report any discrepancies in writing to Ryder before proceeding.

Scale Bar (m)

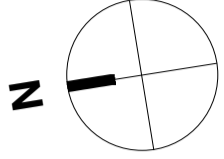






LEGEND

SOFTWORKS
Ornamental planting

Proposed Planting Schedule - Sky Garden

Herbaceous			
Number	Species	Specification	Density
13	Helenium 'Moerheim Beauty'	Full Pot: C	5/m ²
17	Helleborus orientalis	Full Pot: C	5/m ²
8	Heuchera sanguinea 'Bressingham Hybrids'	Full Pot: C	5/m ²
13	Persicaria affinis 'Darjeeling Red'	Full Pot: C	5/m ²
25	Sedum 'Herbstfreude'	Full Pot: C	5/m ²

Grasses			
Number	Species	Specification	Density
16	Carex oshimensis 'Evergold'	Full Pot: C	5/m ²
21	Festuca glauca	Full Pot: C	5/m ²
15	Panicum virgatum 'Northwind'	Full Pot: C	5/m ²

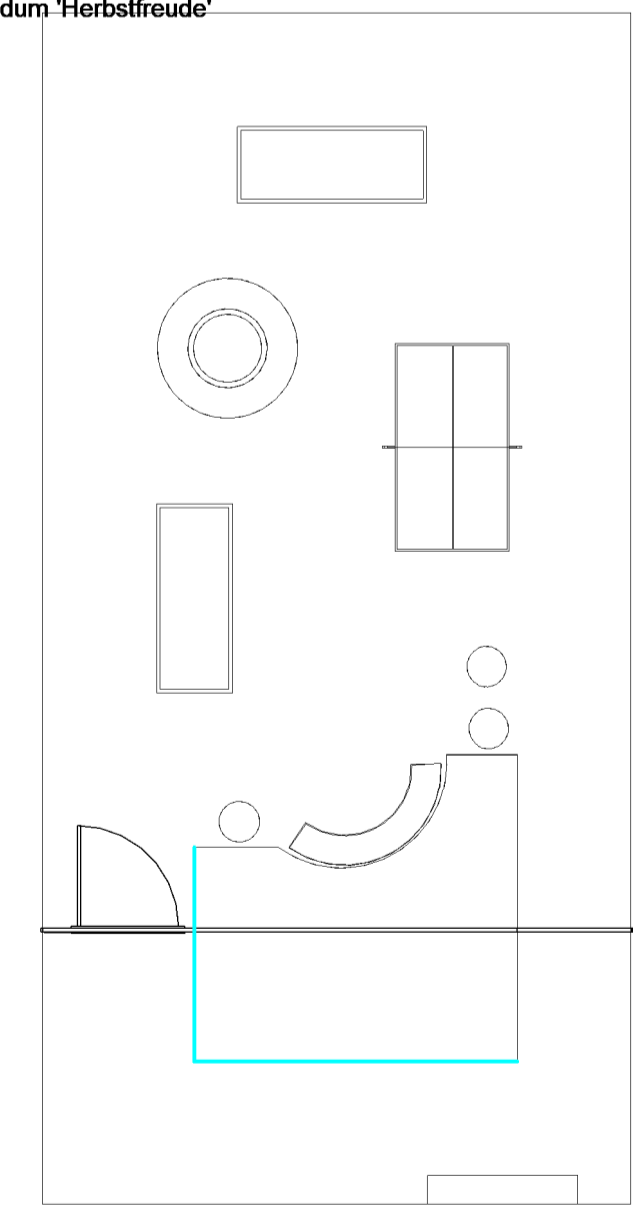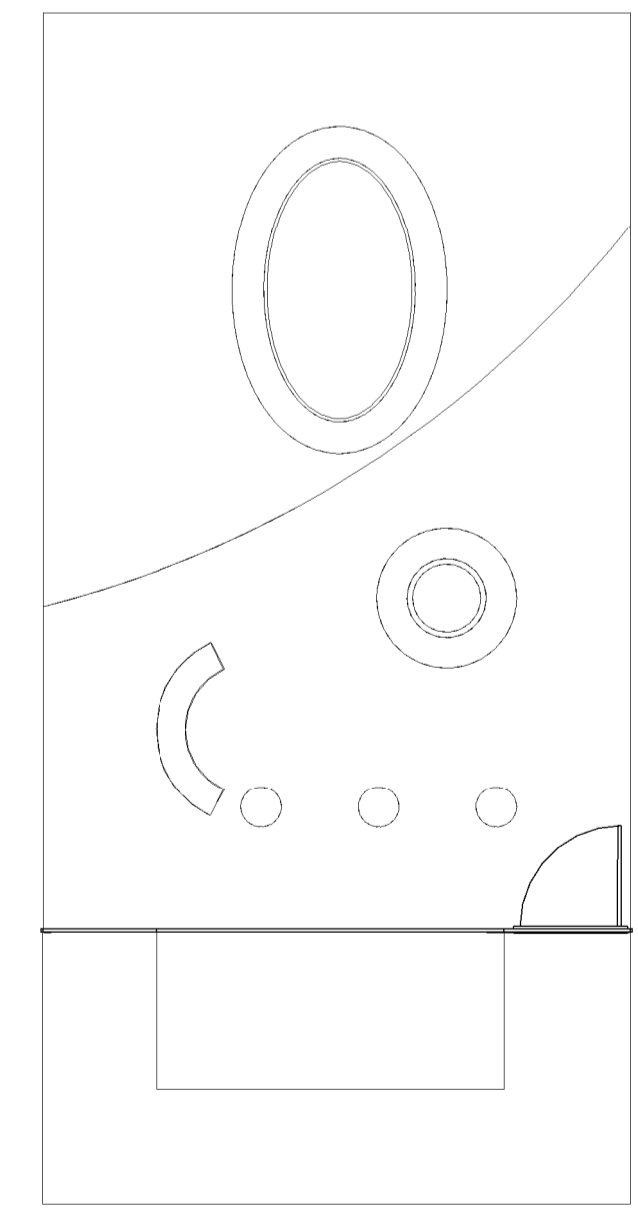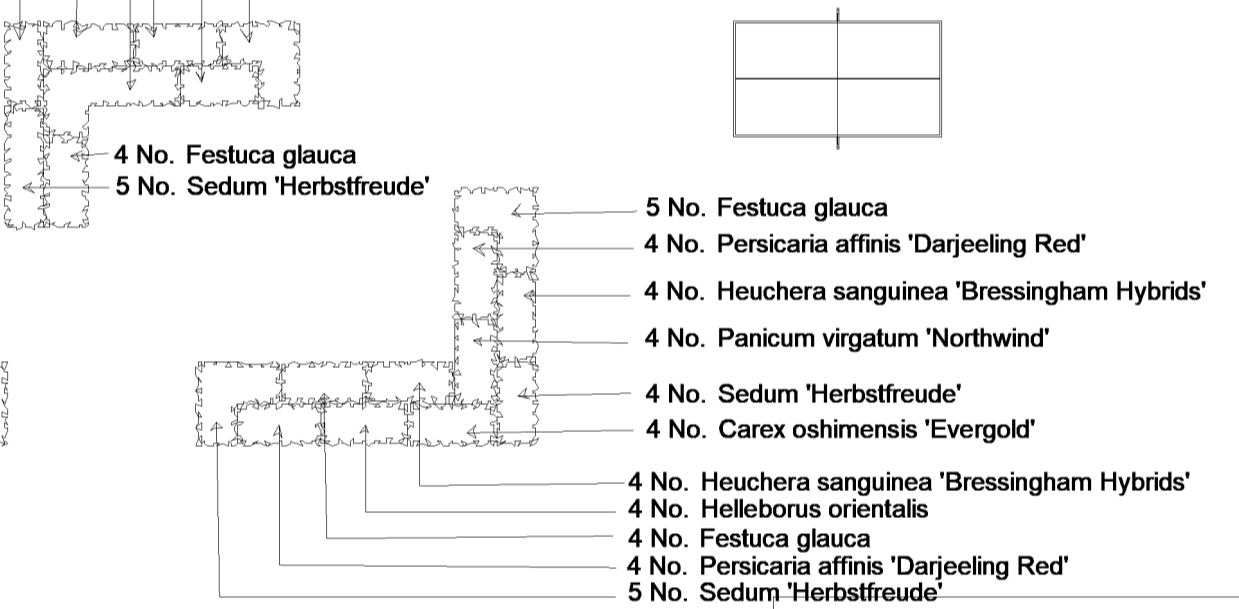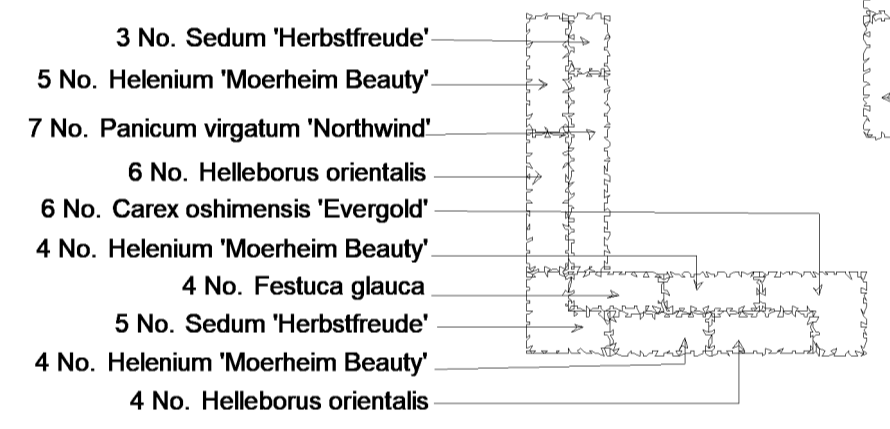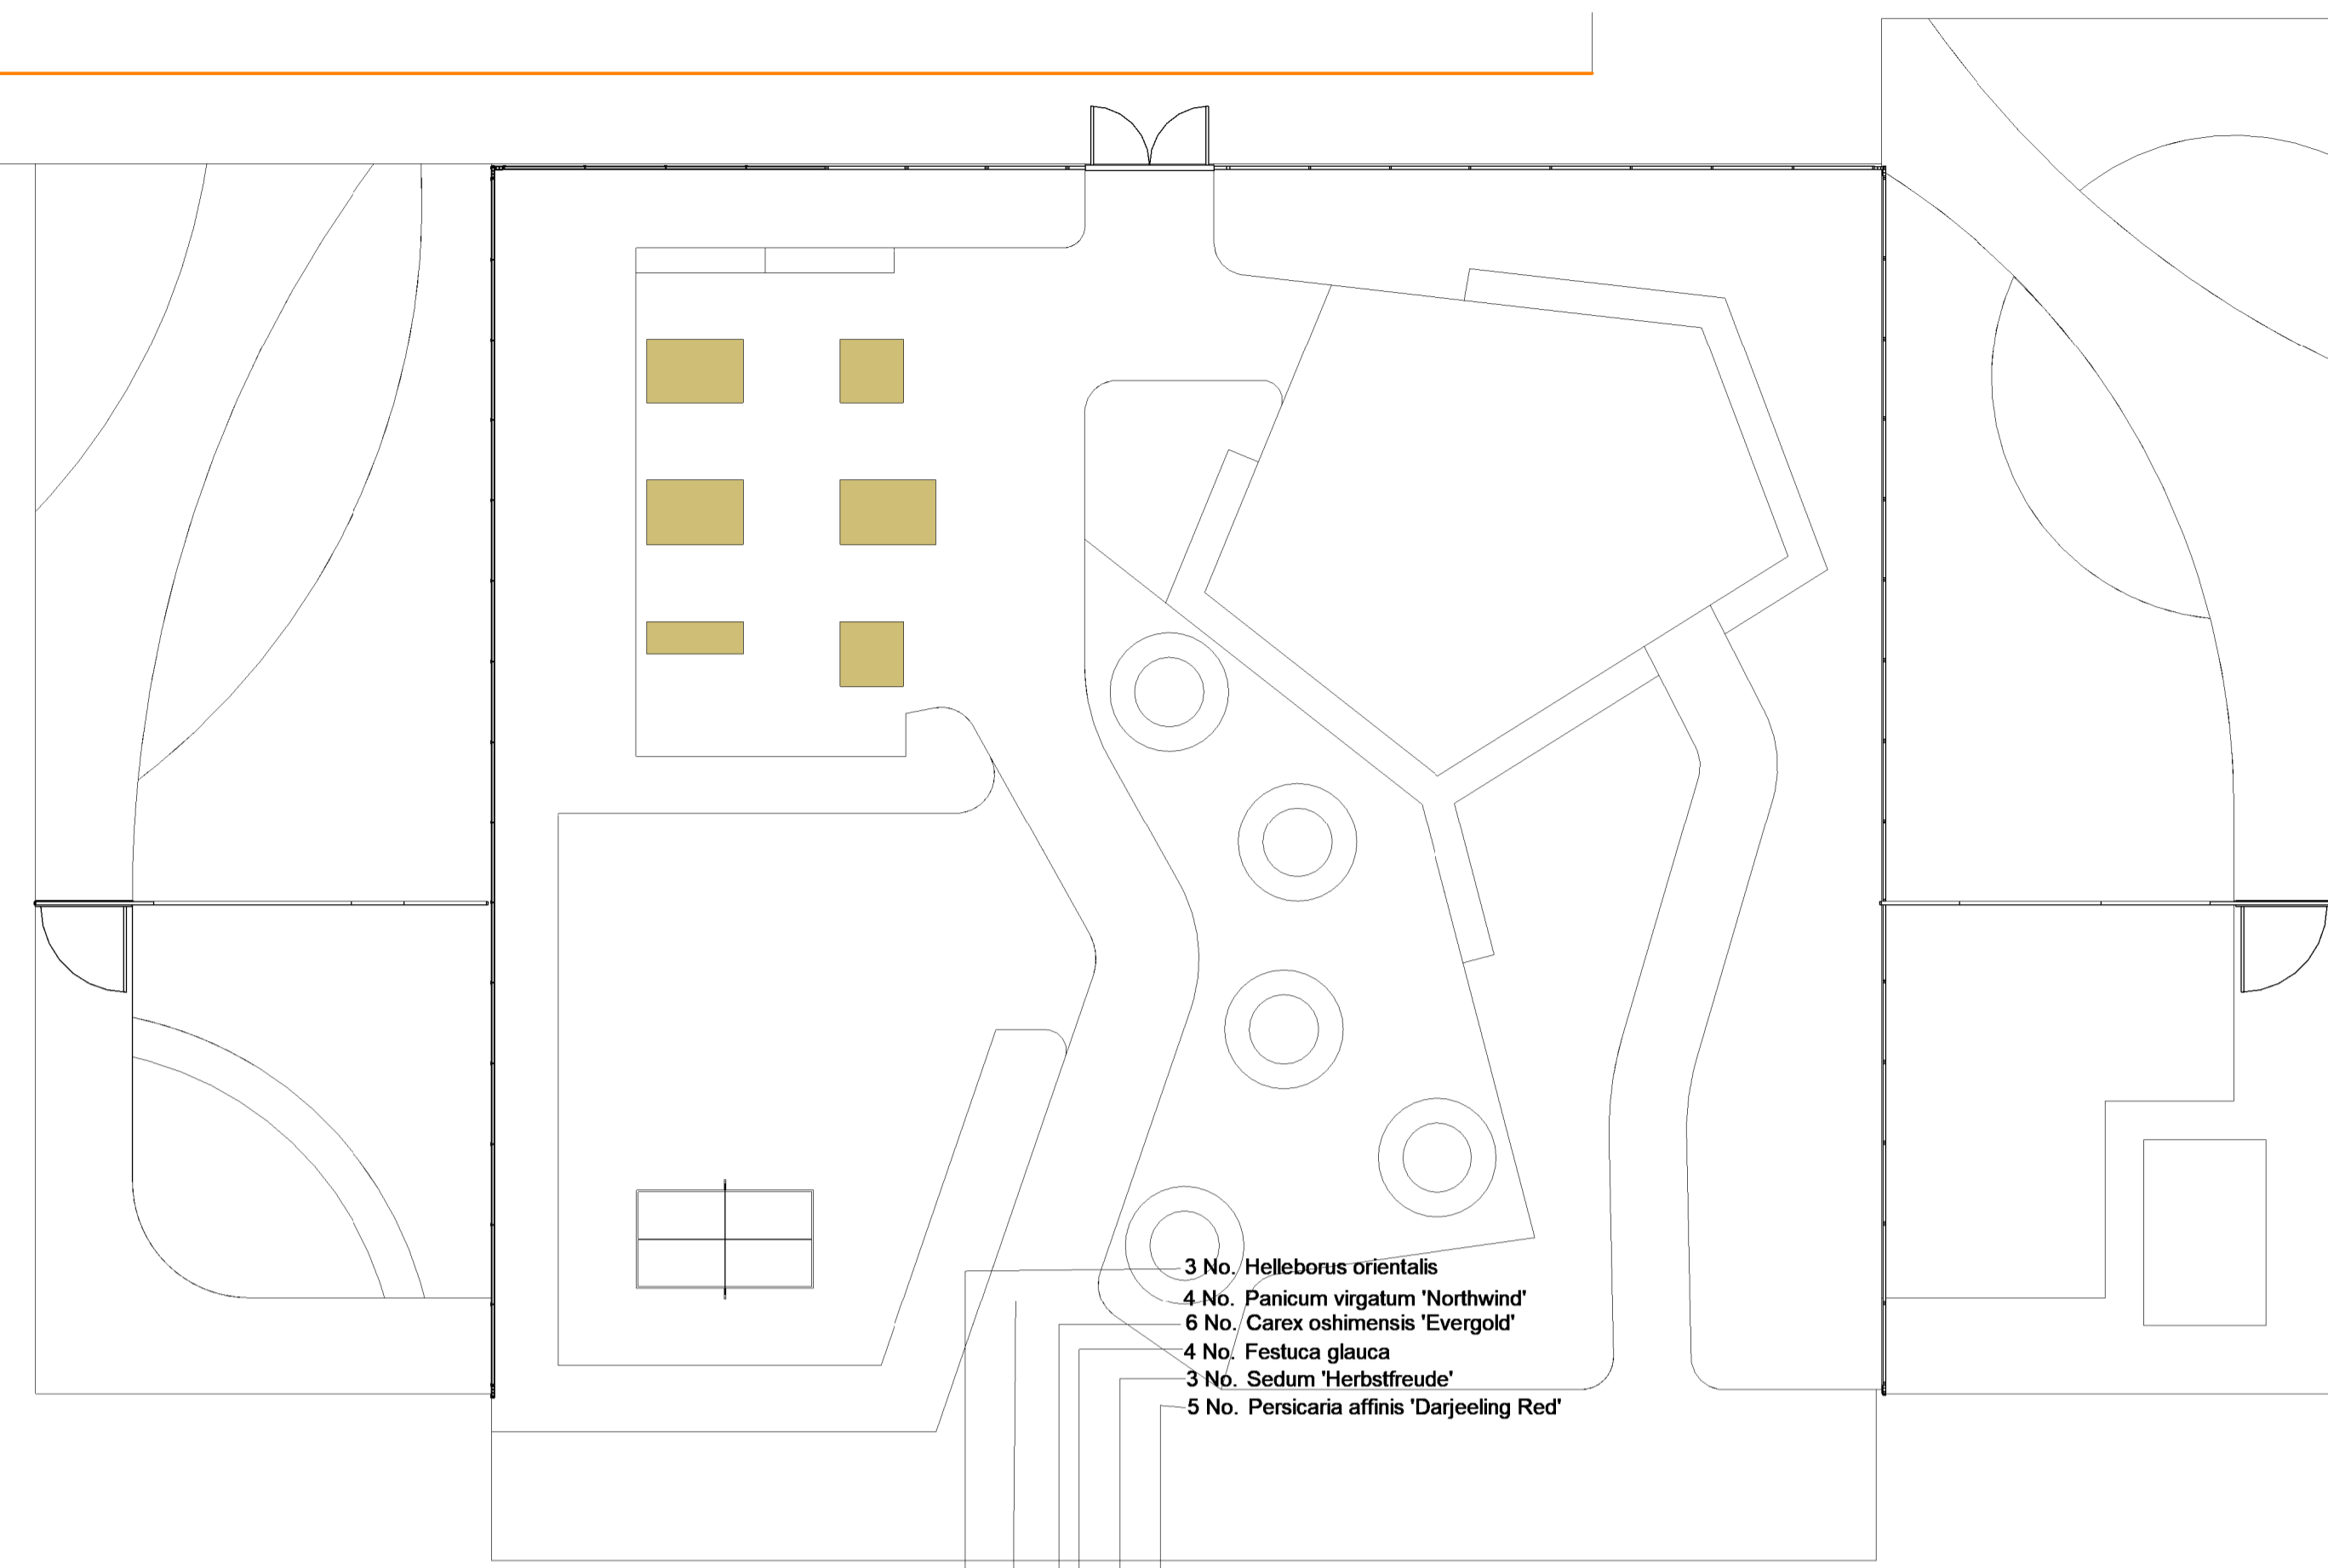

Rev	Description	Drawn	Checked	Date
C3	Issued for planning	ADL	ADL	14/12/23
C2	Issued for Stage 5, additional labels and notes added to drawings.	TJ	MG	28/10/22
C1	Issued for Stage 5	TJ	GS	07/10/22

Suability
Construction Approval
Project
Derbyshire Healthcare NHS Foundation Trust
New Mental Health Accommodation - Chesterfield (Landscape)
Chesterfield Hospital, Derbyshire North
Drawing
Planting Plan Skygarden

Project ID	Originator	Zone	Level	Type	Role	Number
RG0004	- RYD	- ZZ	- XX	- DR	- L	- 7007
Project Number	Scale at A1	Status	Revision			
10443-00	1 : 100	S4	C3	.0		