

The use of this data by the recipient acts as an agreement of the following statements. Do not use this data if you do not agree with any of the following statements:

Ryder Architecture has co-ordinated relevant information received from third parties, but are not responsible for the content of the information received from others.


The controlled version of this drawing should be viewed in DWF or PDF format not DWG or other formats. All prints of this drawing must be made in full colour.

Where this drawing has been based upon Ordnance Survey data, it has been reproduced under the terms of Ryder Licence No. 100000144. Reproduction of this drawing in whole or in part is prohibited without the prior permission of Ordnance Survey.

Do not scale the drawing. Use figured dimensions in all cases. Check all dimensions on site. Report any discrepancies in writing to Ryder before proceeding.

Description: Q50 209 Bin Compound  
 Manufacturer: Langley Design  
 Product reference: Sheldon Bin Store SBS303  
 Material: Steel structure: galvanised.  
 Timber: treated redwood  
 Roof: 16mm multiwall polycarbonate roofing system.  
 Finish: Steel structure: galvanised  
 Timber: treated redwood  
 Height: Bespoke size to suit bins - 6445 x 3500 x 2856mm.  
 Method of fixing: Below ground level fixed.

**NOTE:**  
**Design intent only. Manufacturer to provide shop drawings for approval prior to fabrication.**

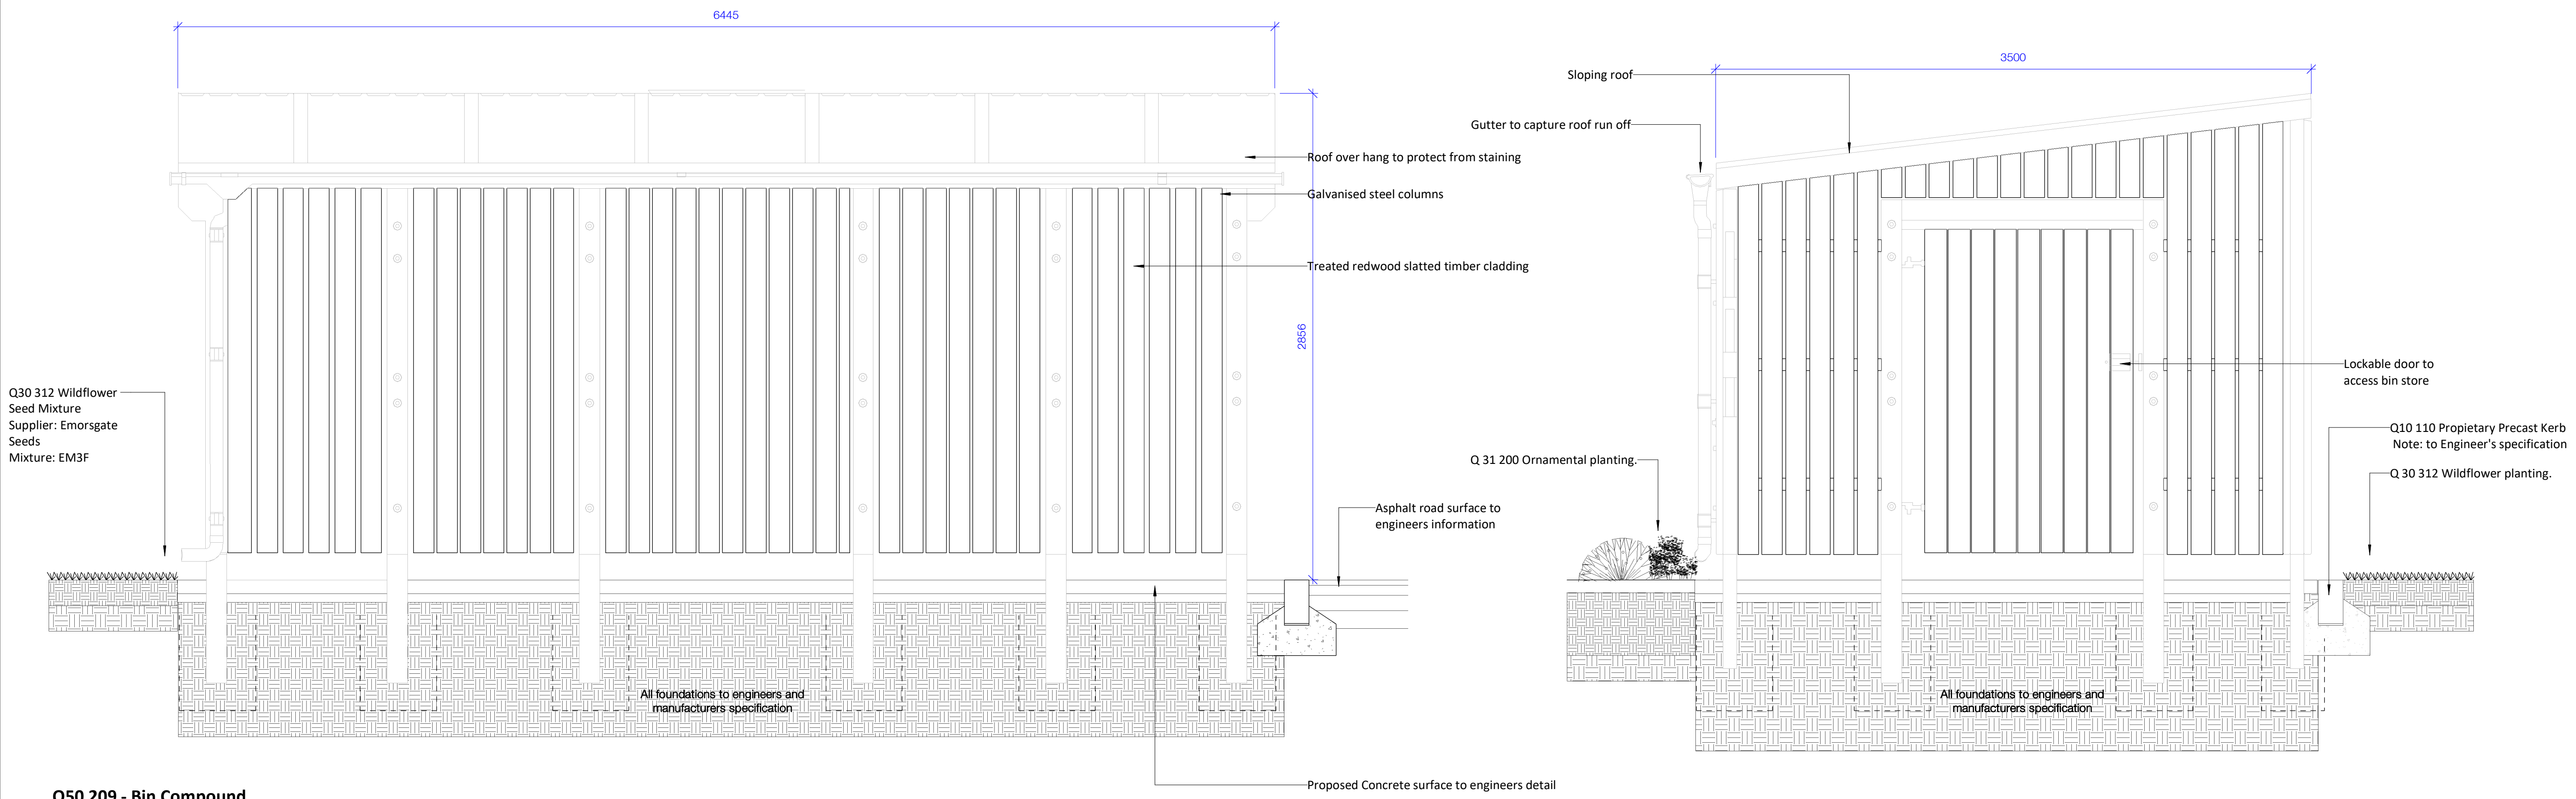

**Q50 209 - Bin Compound**  
 1 : 20

C2	Issued for planning	ADL	ADL	14/12/23
C1	Issued for Stage 5	TJ	GS	07/10/22
Rev	Description	Drawn	Checked	Date

Suitability  
 Construction Approval  
 Project  
 Derbyshire Healthcare NHS Foundation Trust  
 New Mental Health Accommodation - Chesterfield (Landscape)  
 Chesterfield Hospital, Derbyshire North  
 Drawing  
 Bin Store Detail

Project ID	Originator	Zone	Level	Type	Role	Number
RG0004	- RYD	- ZZ	- XX	- DR	- L	- 4810
Project Number	Scale at	Status	Revision			
10443-00	1 : 20	S4	C2	.0		