

For detail planting see drawing No. RG0004-RYD-ZZ-XX-DR-L-7001

For detail planting see drawing No. RG0004-RYD-ZZ-XX-DR-L-7005



The use of this data by the recipient acts as an agreement of the following statements:  
Do not use this data if you do not agree with any of the following statements:

Ryder Architecture has co-ordinated relevant information received from third parties, but are not responsible for the content of the information received from others.

The controlled version of this drawing should be viewed in DWG or PDF format not DWG or other formats. All prints of this drawing must be made in full colour.

Where this drawing has been based upon Ordnance Survey data, it has been reproduced under the terms of Ryder Licence No. 100000144. Reproduction of this drawing in whole or in part is prohibited without the prior permission of Ordnance Survey.


Do not scale the drawing. Use figured dimensions in all cases. Check all dimensions on site. Report any discrepancies in writing to Ryder before proceeding.

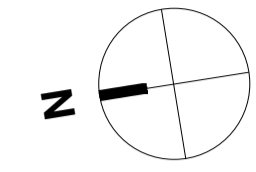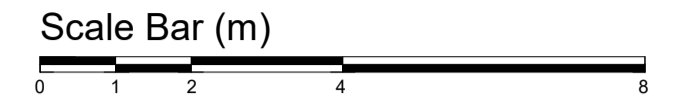

LEGEND



Proposed trees

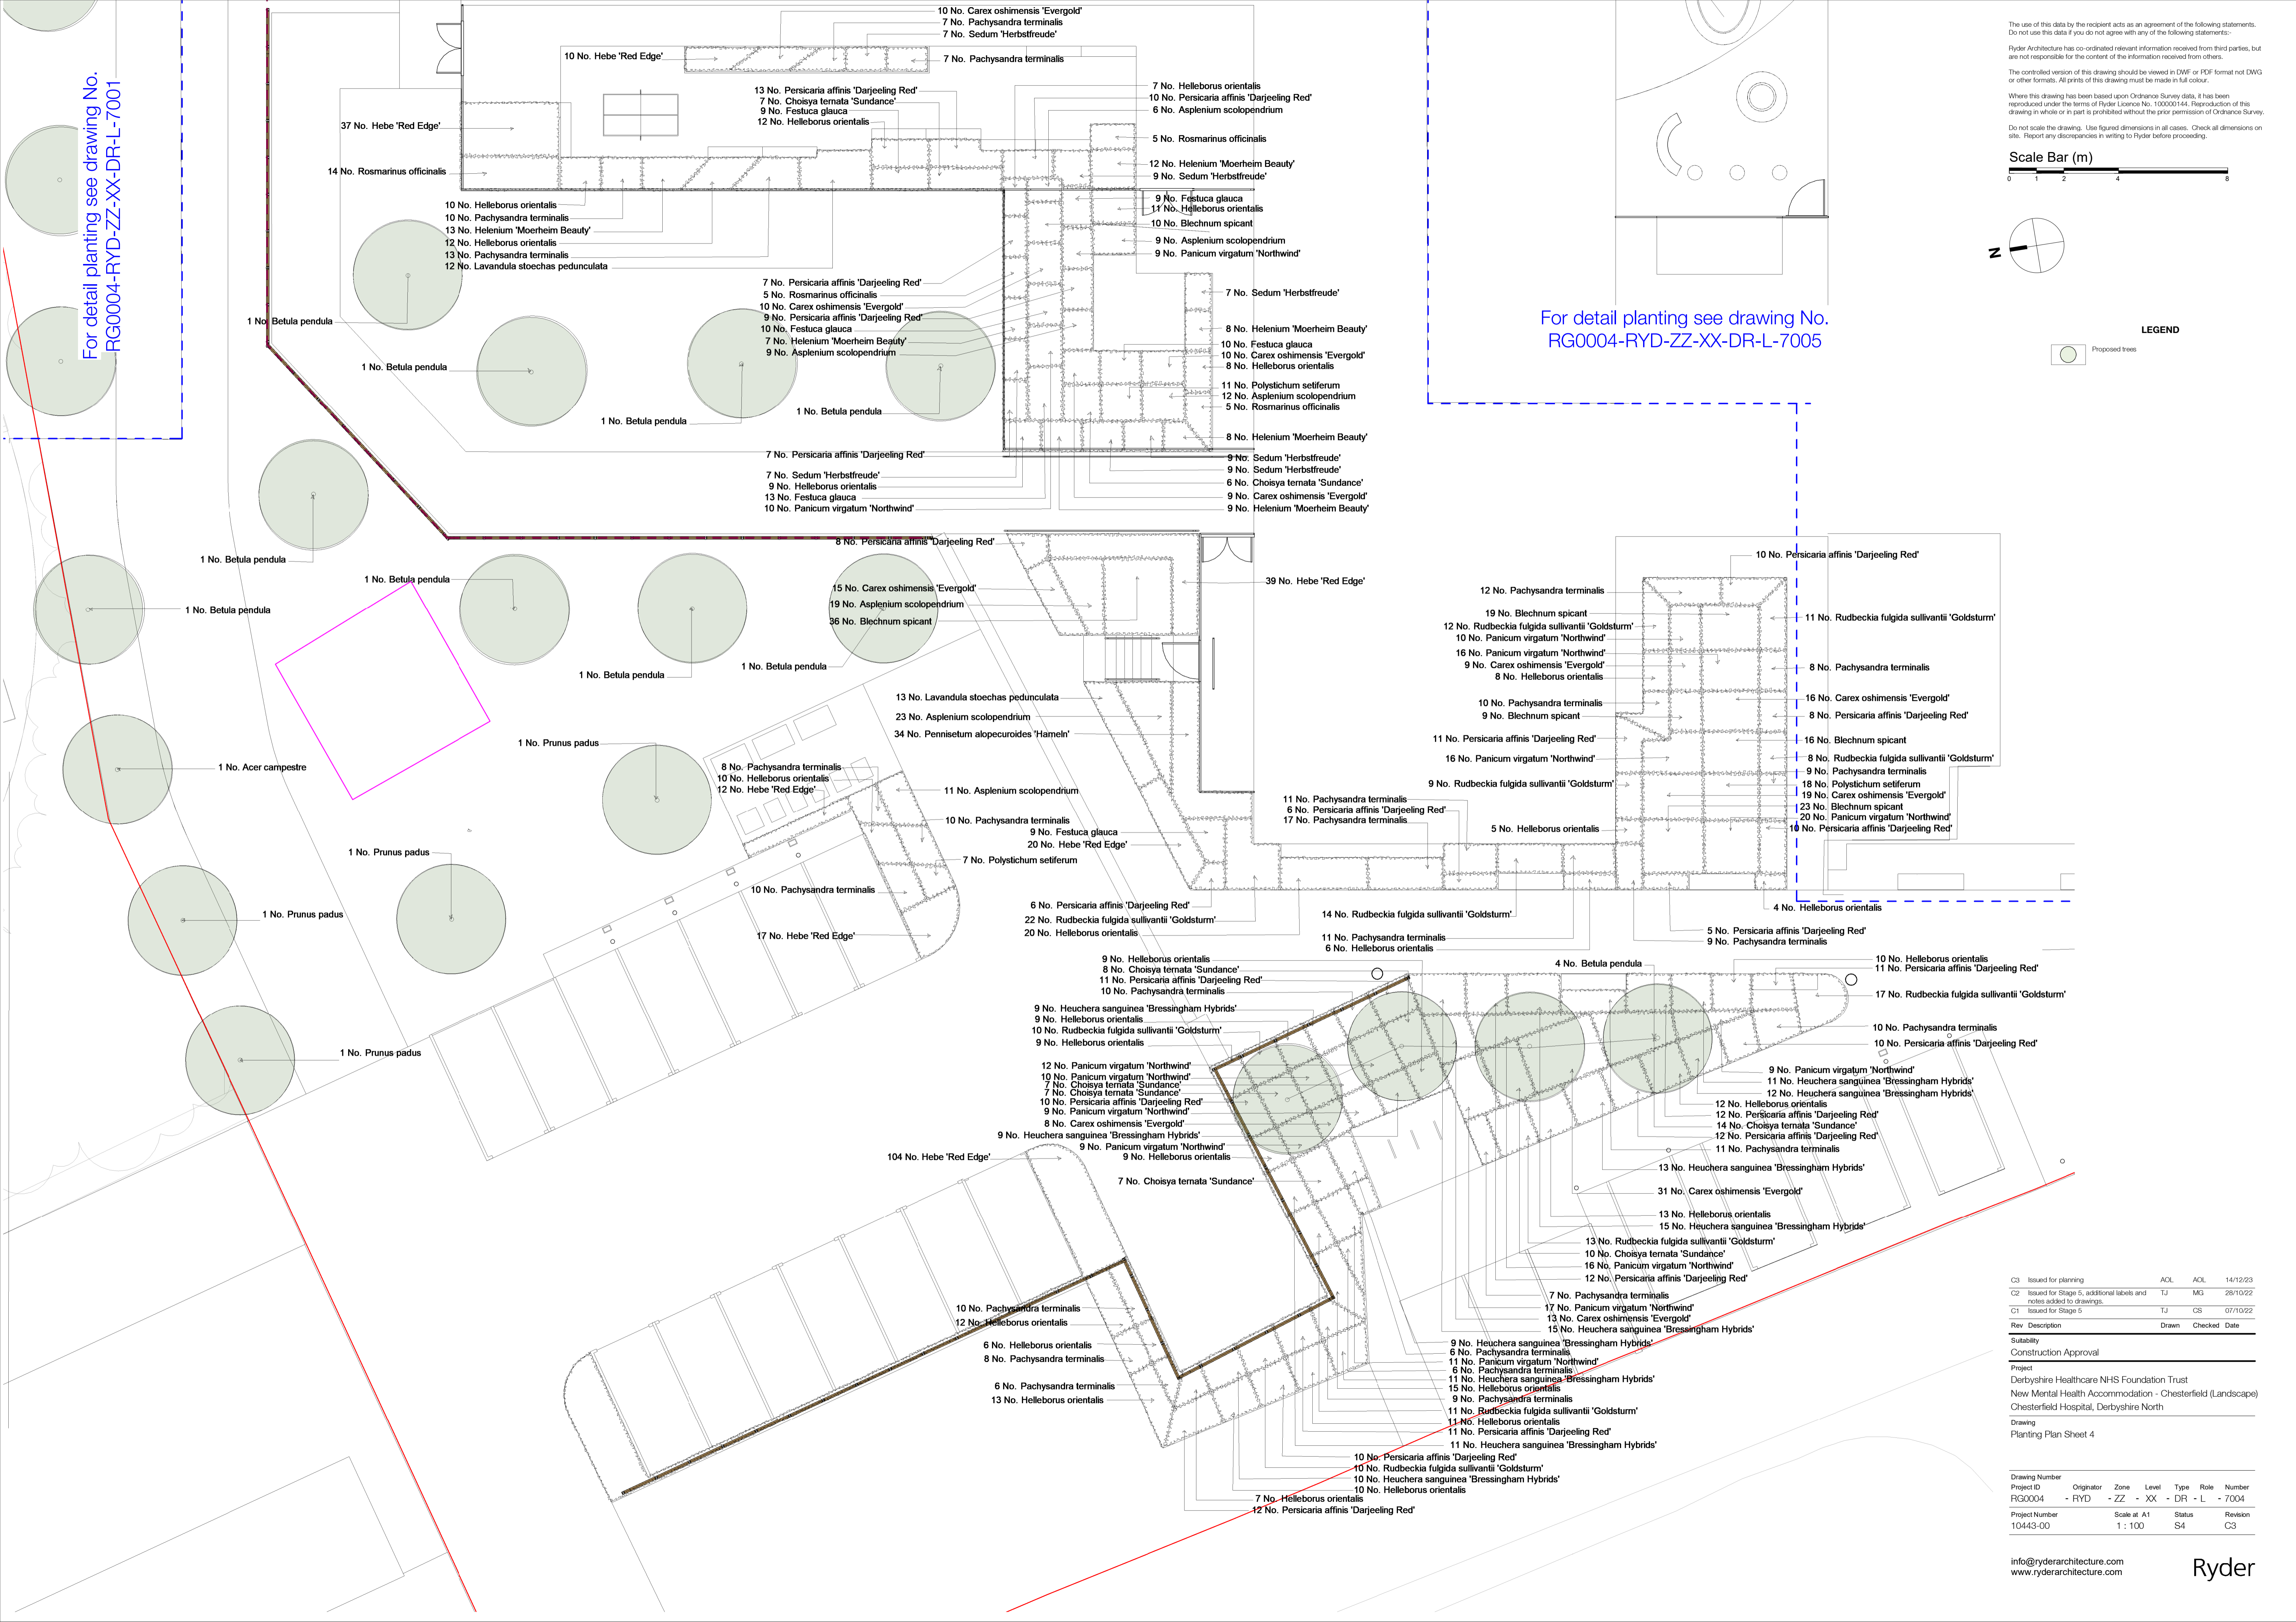

Rev	Description	Drawn	Checked	Date
C3	Issued for planning	ADL	ADL	14/12/23
C2	Issued for Stage 5, additional labels and notes added to drawings.	TJ	MG	28/10/22
C1	Issued for Stage 5	TJ	GS	07/10/22

Suitability  
Construction Approval  
Project  
Derbyshire Healthcare NHS Foundation Trust  
New Mental Health Accommodation - Chesterfield (Landscape)  
Chesterfield Hospital, Derbyshire North  
Drawing  
Planting Plan Sheet 4

Project ID	Originator	Zone	Level	Type	Role	Number
RG0004	- RYD	- ZZ	- XX	- DR	- L	- 7004
Project Number	Scale at	Status	Revision			
10443-00	1 : 100	S4	C3			