


EXISTING G/FLOOR PLAN
SCALE 1-50
A3
0 0.5 1 1.5 2M

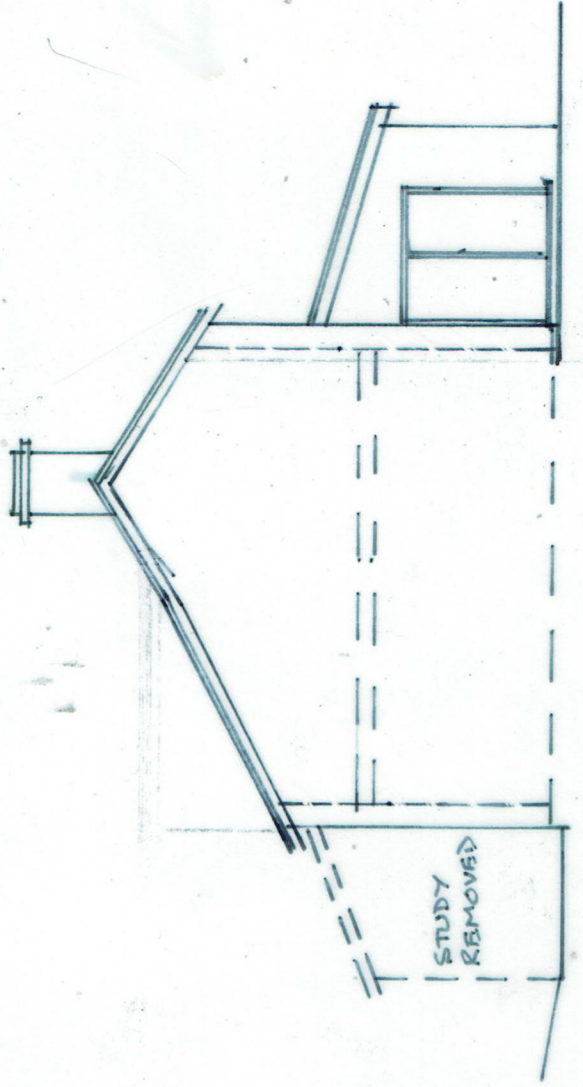

EXISTING SECTIONAL ELEVATION A-B
0 1 2 3 4M

4 FERNDALE COTTAGE @ VICTORY ROAD
 WHITESHILL GLOS GL
 EXISTING G/FLOOR PLAN + SECTIONAL ELEVATION
 DECEMBER 2023
AE/2023/17/1
 A+E DESIGNS APOSTOLIA 01453-753757